

390

1546


33C

1001

U.R.P.N.

Cadastral Sheet D.7.D. 4/b
Borough of Chaguanas
County of Caroni
Vide Plan DC 56

Process ID# 42542

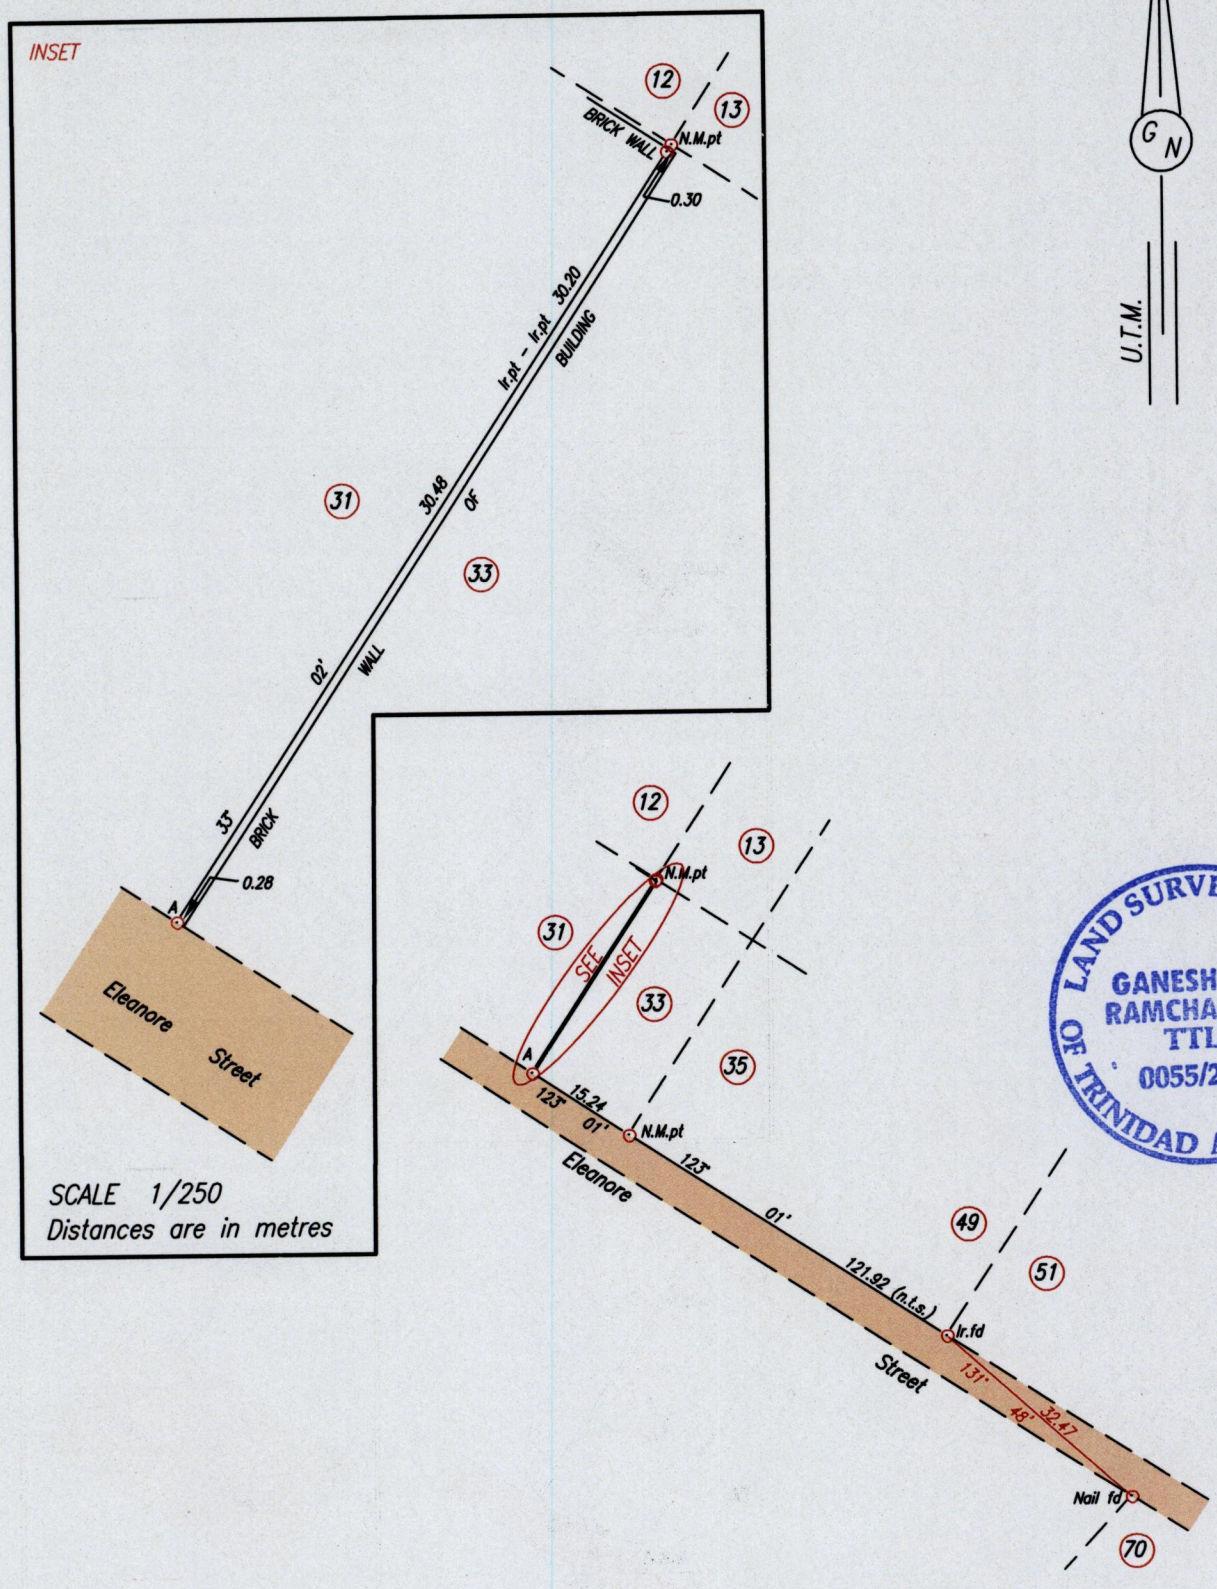

SCALE 1/250
Distances are in metres

SCALE 1/1000
Distances are in metres

Point A
Co-ordinates obtained by Hand Held G.P.S. (Nap. Datum)
Accuracy $\pm 6m$
E 673724m
N 1162634m

Note: To obtain Cassini bearing + 18 minutes
o Denotes Iron put except otherwise stated
Bearings are U.T.M. Grid based on Solar Observations

Plan showing the position of the Brick Wall with respect to the boundary line between Plot 31 & Plot 33

Surveyed by me, with due authority, on August 10th 2011 for Amaaz Nizam
In accordance with Regulation 25 (1) of the Land Surveyors' Regulations 1998,
I certify that this plan is correct.

Ganeshdath Ramcharitar

Entered on Trinidad & Tobago Land Surveyor 2011



MINISTRY OF AGRICULTURE
Survey & Mapping Division
#125 RR
AUG 15 2011
LANDS & MARINE RESOURCES