

REDEFINITION SURVEY



R.P.O. Vol. 27 Fol. 163

Cadastral Sheet D.B.B. & C 34A
4/a

Ward of Chaguuanas
County of Caroni

See Plan CN 11

Process ID# 42679

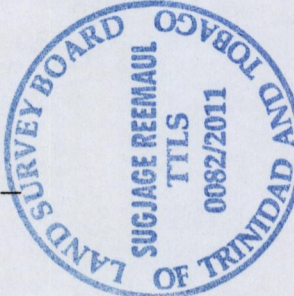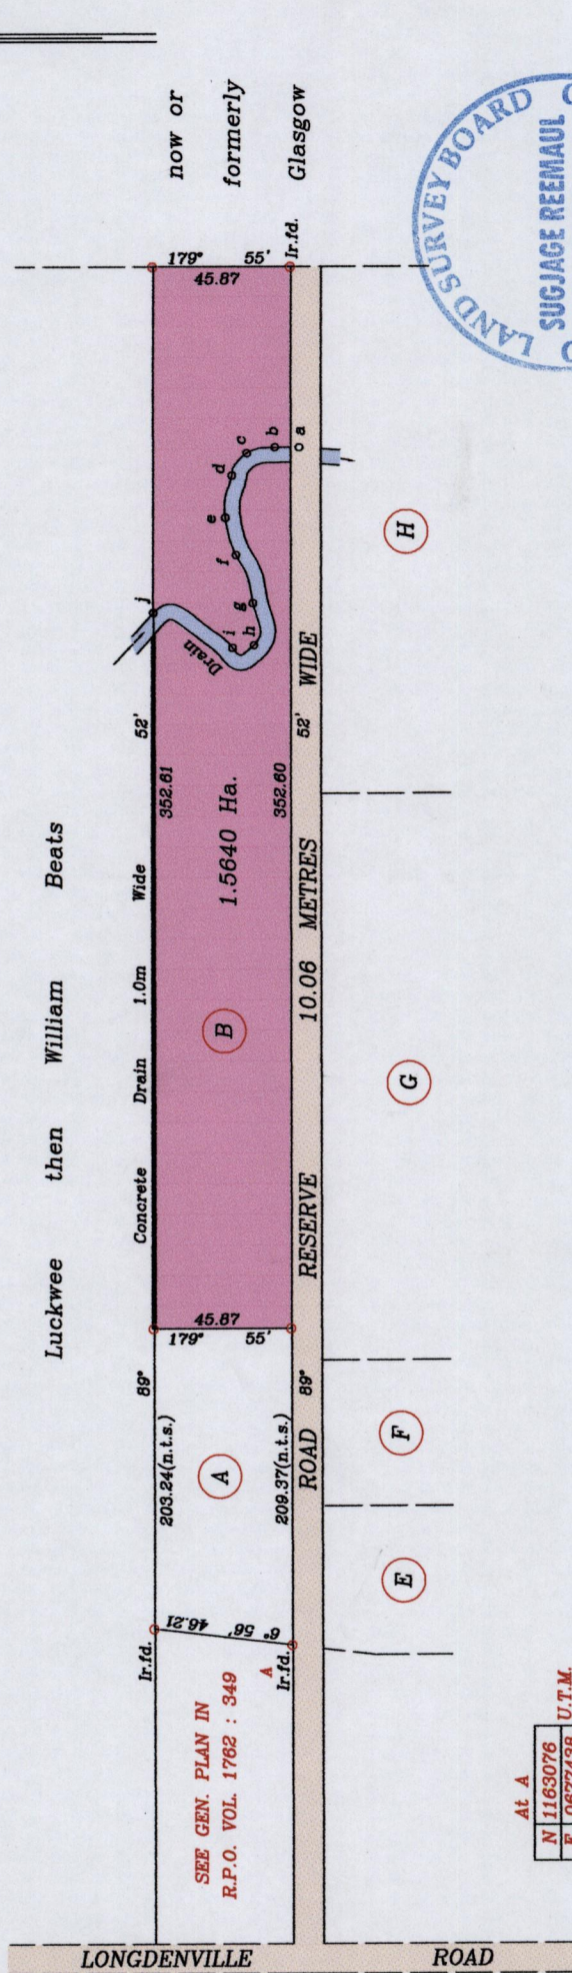

AUG 18 2011

LANDS & MARINE RESOURCES

SCALE: 1/2500
Distances are in metres

○ Denotes Iron put unless otherwise stated

Bearings are Cassini Grid based on Solar Observations

PLAN of a parcel of land coloured pink in the Ward of Chaguuanas Containing one point five six four zero hectares Redefined by me, with due authority, in August 2011 for Reynold Beharry. In accordance with Regulation 25 (1) of the Land Surveyors' Regulations 1998, I certify that this plan is correct.

At A
N 11163076 U.T.M.
E 0677438
Hand-held GPS receiver
Nap. Datum +/- 5m

| | | | |
|-----|------|-----|-------|
| a-b | 0° | 05' | 8.06 |
| b-c | 348° | 07' | 9.59 |
| c-d | 304° | 04' | 8.89 |
| d-e | 278° | 42' | 14.16 |
| e-f | 253° | 48' | 12.87 |
| f-g | 250° | 23' | 16.85 |
| g-h | 288° | 27' | 13.95 |
| h-i | 363° | 11' | 7.20 |
| i-j | 23° | 49' | 28.87 |

Sugjage Reemau T.T.L.S.

Checked by.....
17th August 2011

1546

1008