


Process ID# 42774

1546

114

County of Caroni
Ward of Chaguanas
Cadastral Sheet D.3.O, 34A
3/c & 4/a

REF Bk. 220 Fol. 264

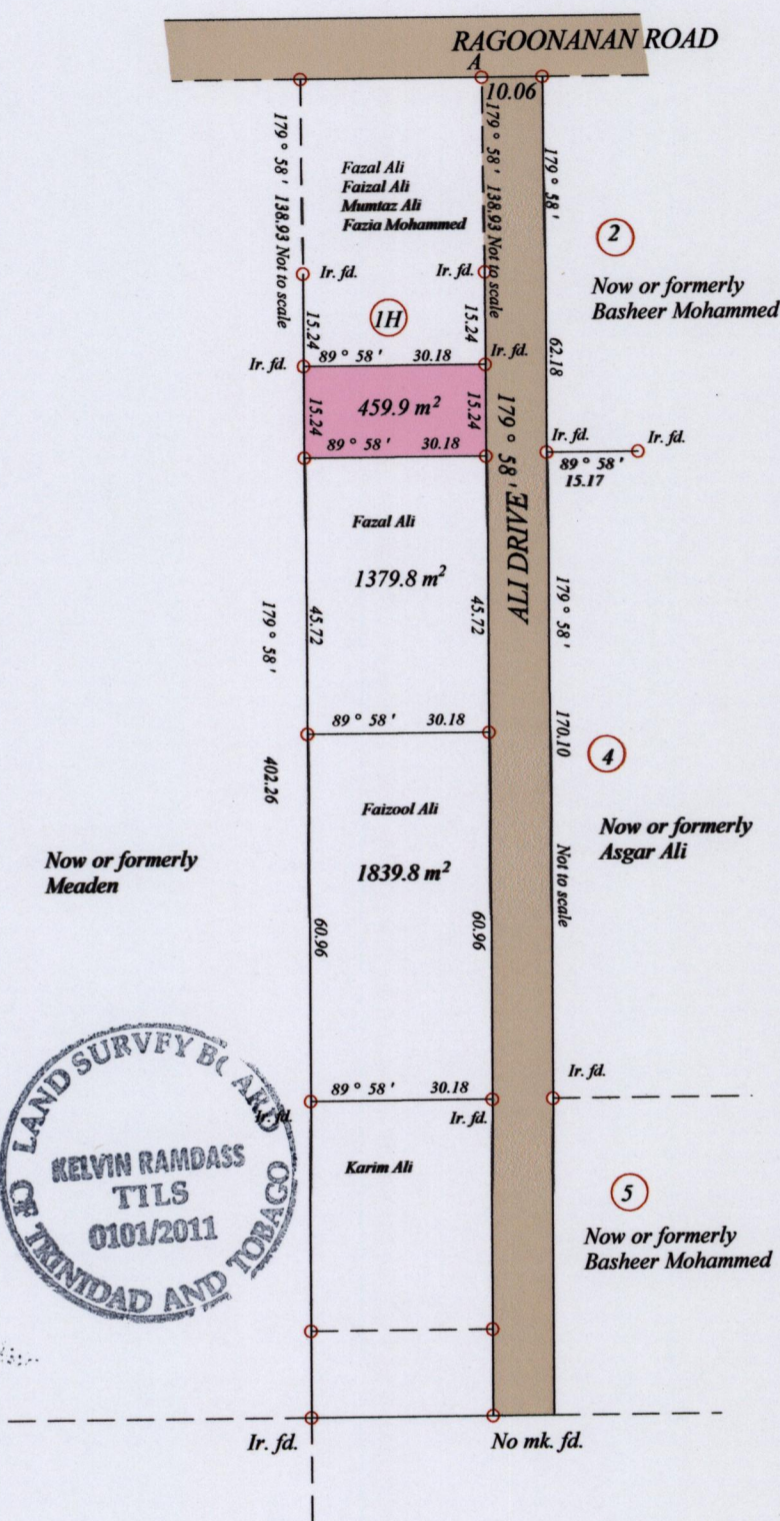

Coordinates are in WGS84, UTM Zone 20 +/- 5m
At. A- 677726mE, 1164519 mN

SCALE : 1:1250

○ Bearings are Cassini Grid based on solar observations
Denotes Iron put unless otherwise stated

Distances are in metres

Plan of a parcel of land coloured PINK in the Ward of Chaguanas
Containing together Four hundred and fifty nine point nine square metres
Surveyed by me, with due authority, in August 2011 for Nisha Abdool and Sheila Abdool
In accordance with Regulation 25(1) of the Land Surveyors' Regulations 1998,
I certify that this plan is correct.

Checked by *Kelvin Ramdass* 19/08/2011
Trinidad and Tobago Land Surveyor

Entered on

MINISTRY OF AGRICULTURE
Survey & Mapping Division
#191
AUG 22 2011
LANDS & MARINE RESOURCES