



1546

117

Ward Sheet D. 2. K. 23F
3/d
Ward of Chaguuanas.
County of Caroni

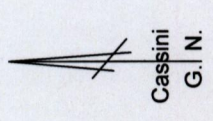

MINISTRY OF AGRICULTURE
Survey & Mapping Division
223 RR
AUG 25 2011
LANDS & MARINE RESOURCES

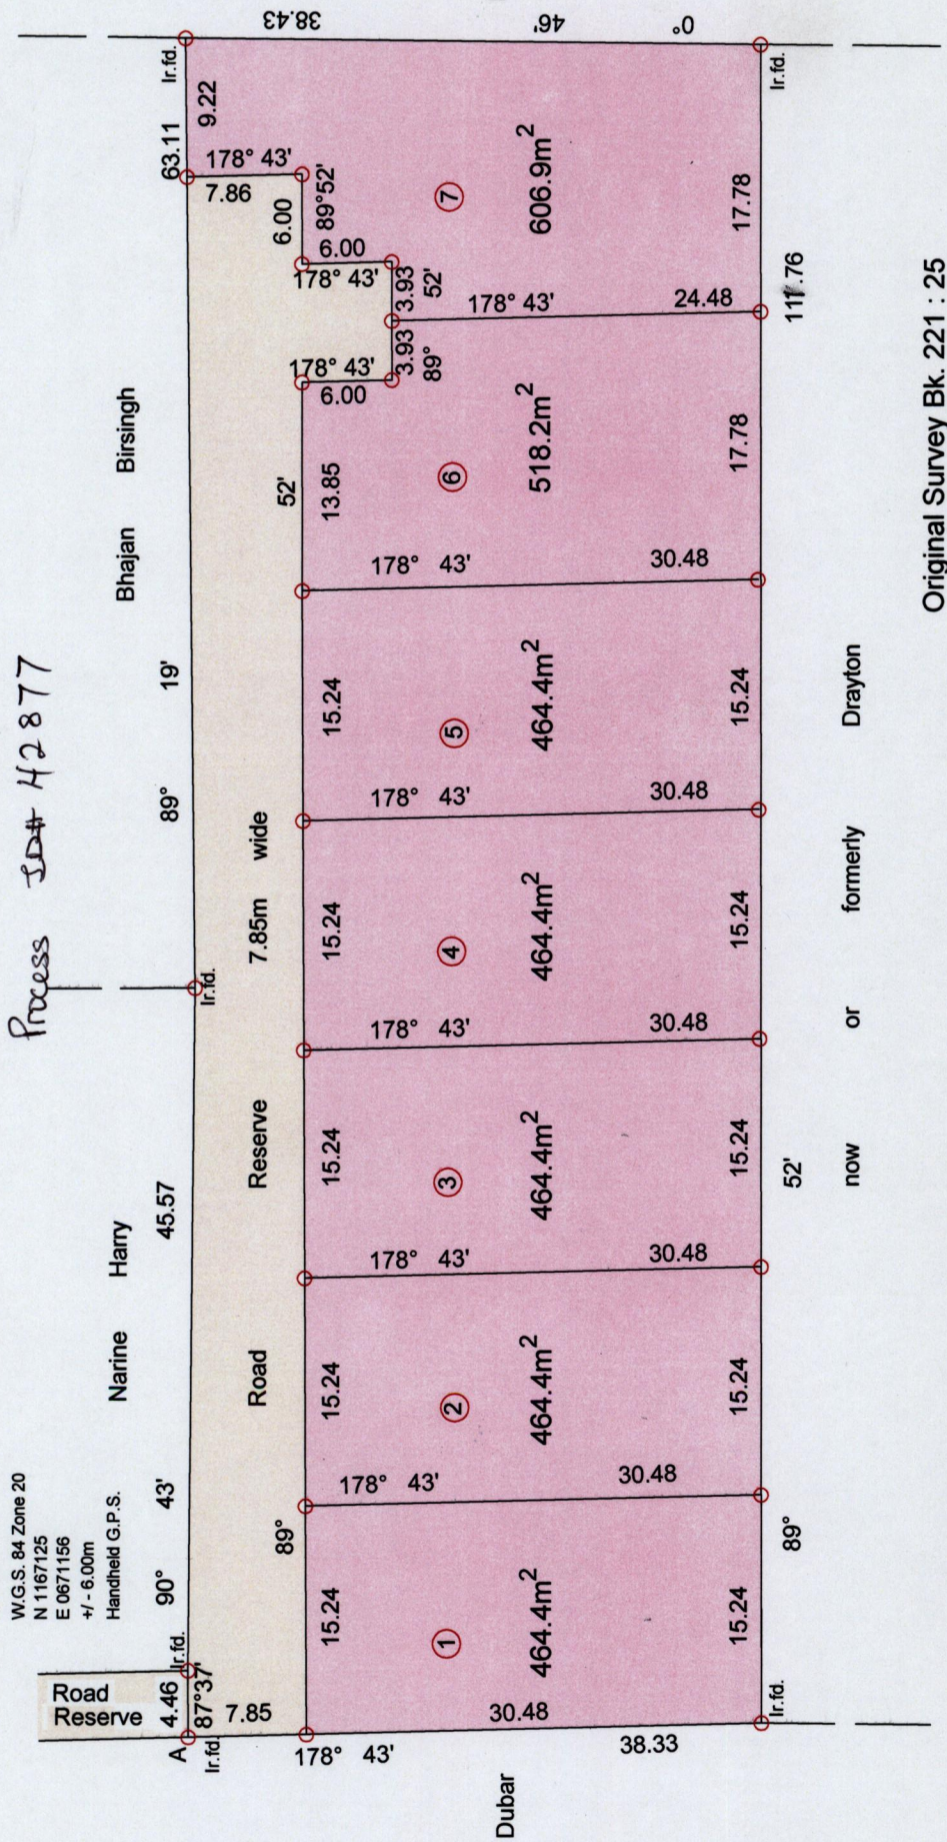

Original Survey Bk. 221 : 25

Scale 1 : 500
Distances are in metres

○ Denotes Iron put except stated otherwise
Note : Bearings are Cassini Grid based on Solar Observations

Plan of seven parcels of land coloured pink in the Ward of Chaguuanas
Containing together three thousand four hundred and forty-seven point one square metres
Surveyed by me with due authority in July 2011 for Seeram Gildharry
In accordance with Reg. 25 (1) of the Land Surveyors' Regulations 1998

I hereby certify that this plan is correct

Trinidad & Tobago Land Surveyor..... *Sugjage Reemaul* date 22nd August 2011

Checked by..... Entered on