



Process JD# 41178  
 U.P.R.N No.....  
 Amalgamation of plot 2 & 3

Cadastral Sheet (D.8.M) 34D  
 1546 Borough of Chaguanas 3/a  
 12

County of Caroni

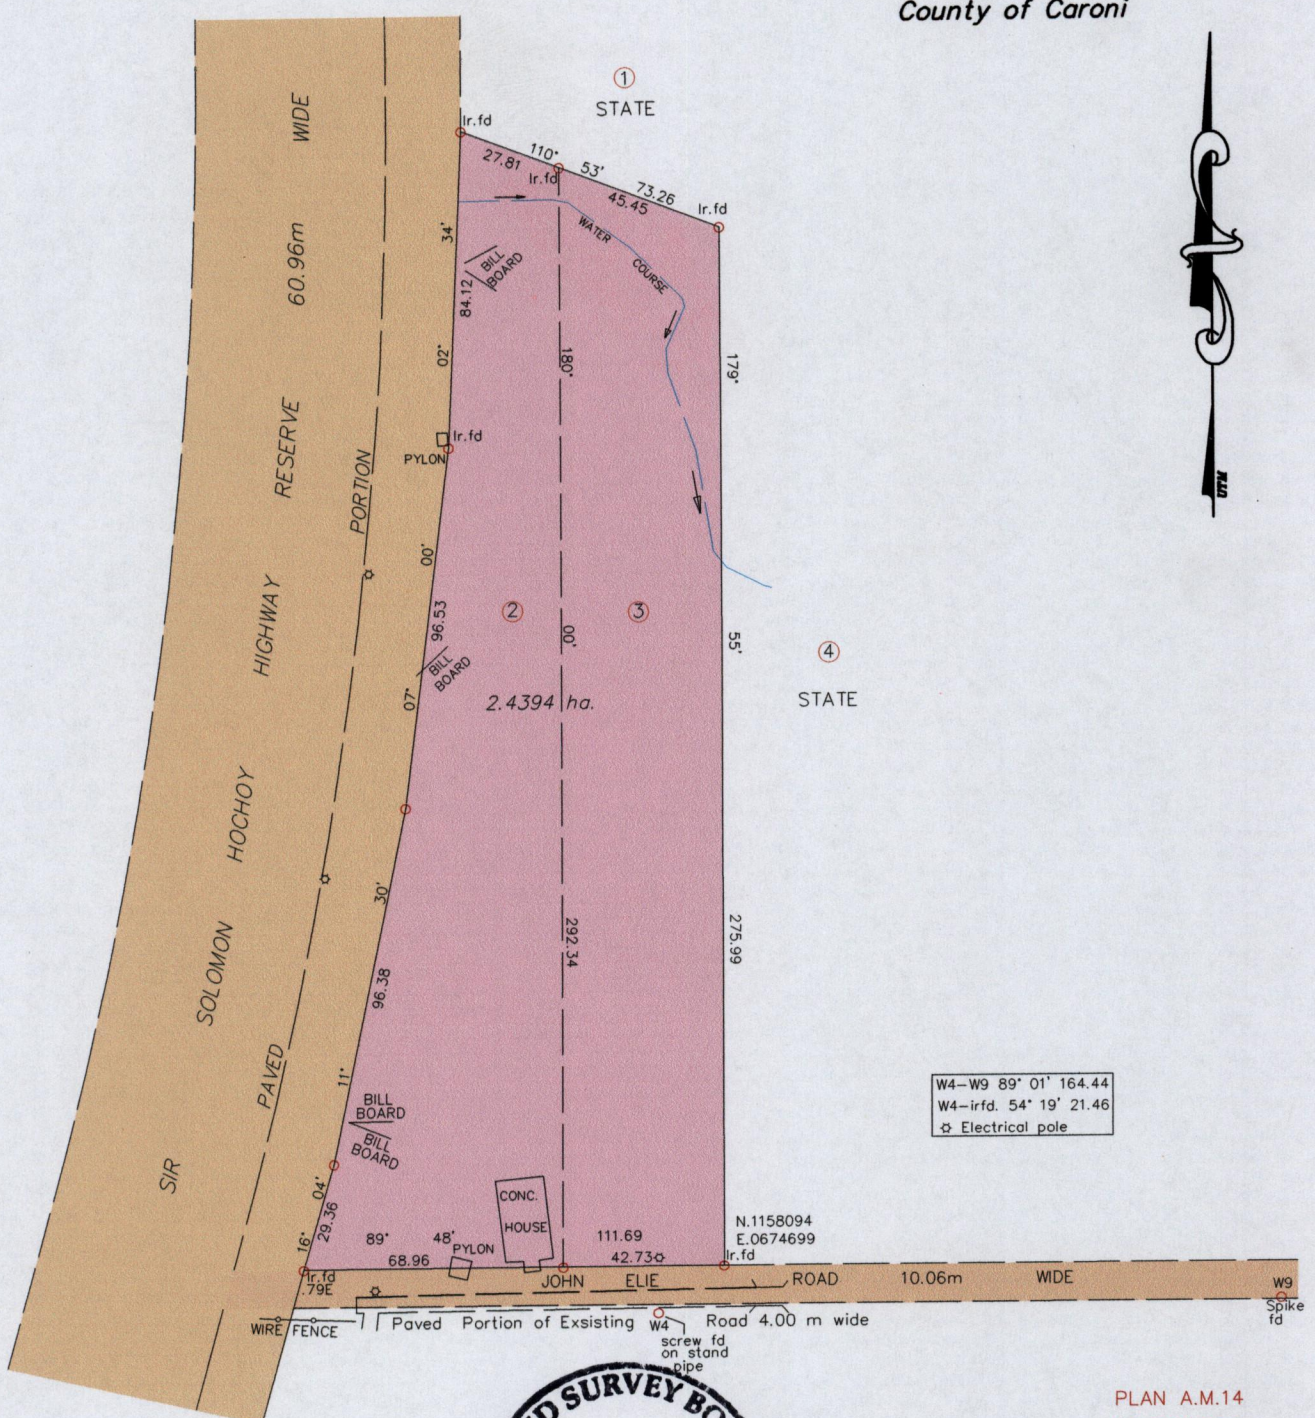

W4-W9 89° 01' 164.44  
 W4-irfd. 54° 19' 21.46  
 ⚡ Electrical pole

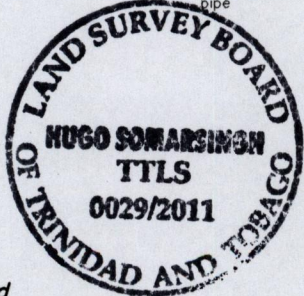

PLAN A.M.14  
 S.O.72/1970

Co-ordinate are based on GPS finding  
 U.T.M. Zone 20 W.G.S. 84.  
 (-/+ 2.00m)

SCALE 1/2500  
 Distances are in metres

○ Denotes Iron put except otherwise stated  
 Bearings are Cassini Grid based on Solar Observations

Note : To obtain U.T.M bearings subtract 18 minutes

Plan of a Parcel of land coloured pink in the Borough of Chaguanas  
 Containing two point four three nine four hectares.

Surveyed by me, with due authority, in June 2011 for Amin Gustave  
 In accordance with Regulation 25 (1) of the Land Surveyors' Regulations 1998,

I certify that this plan is correct.

Checked by..... *Hugo Somarsingh*

Entered on..... *16th June* Trinidad and Tobago Land Surveyor.....2011

