

1546

121


Cadastral Sheet D.4.A. 24E  
3/a

Ward of Cunupia

County of Caroni

**KELLY VILLAGE - CARONI**

Process ID# 42994

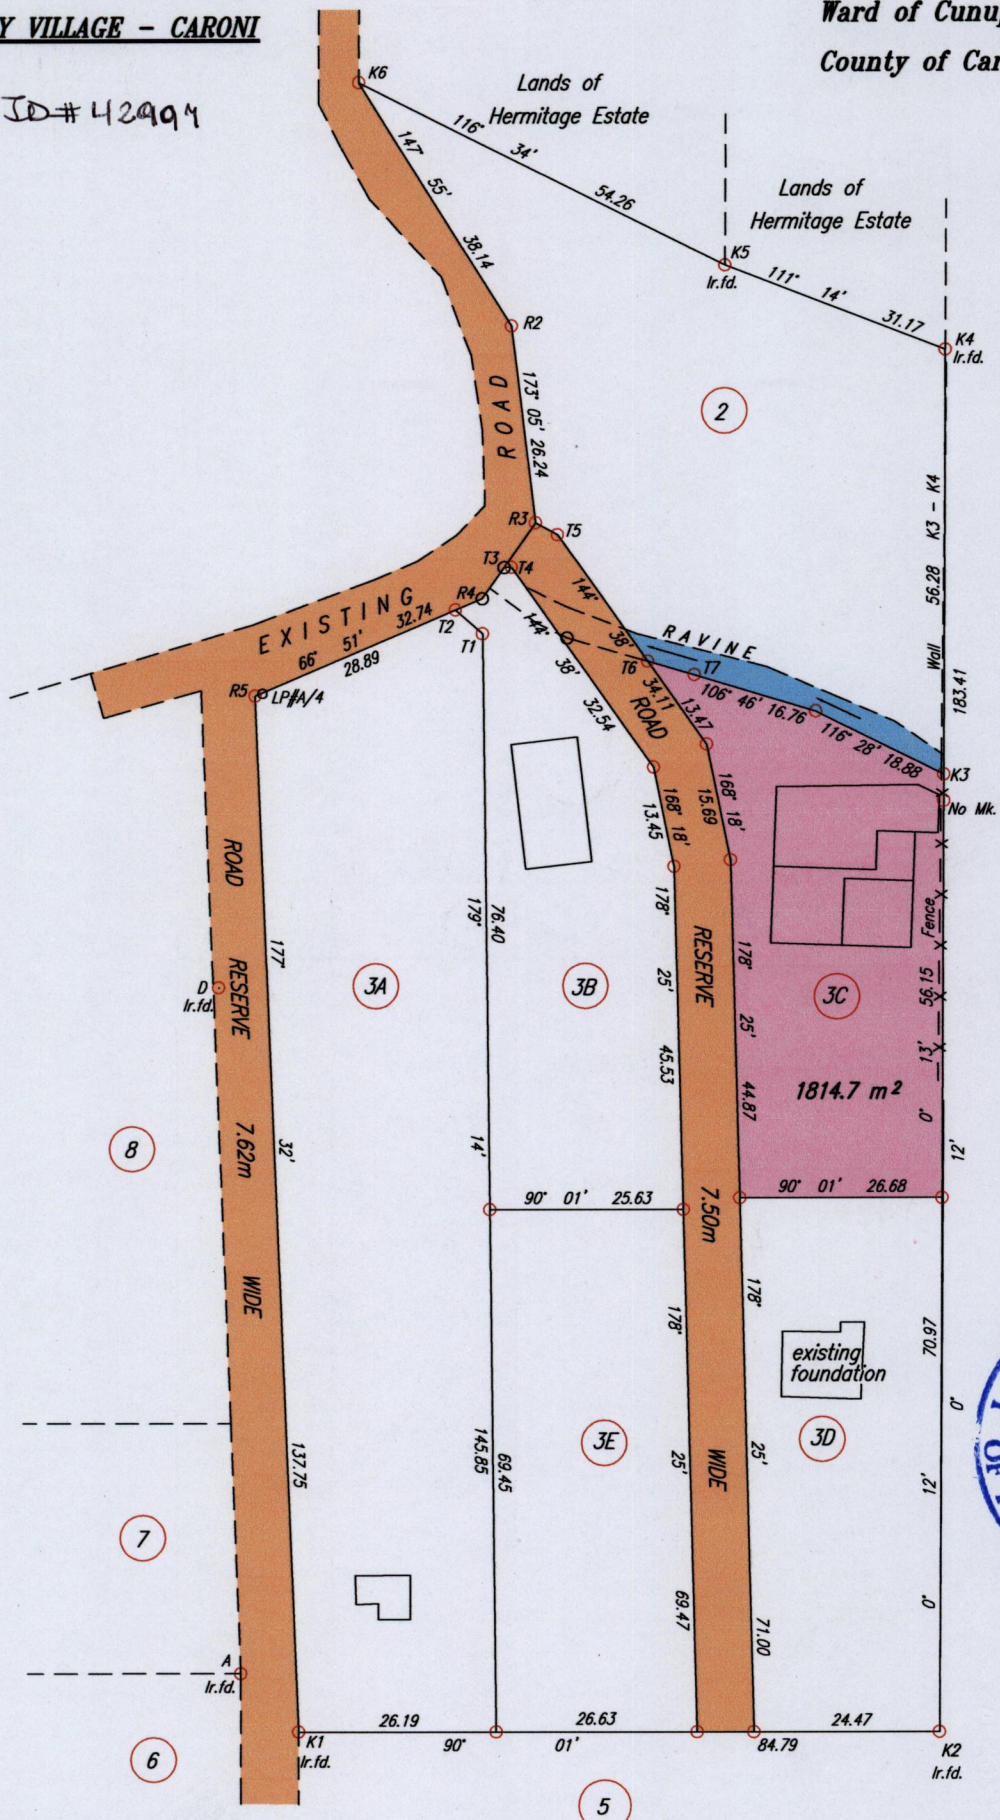

Coordinates of A (lr. fd.): 0679716mE, 1170346mN  
 UTM 20 WGS 84 (+/- 5m)  
 G.P.S. Direct Observation using handheld GPS

SCALE 1:1000

Distances are in METRES

- Denotes Iron put except where otherwise stated
- Bearings are Cassini Grid based on Solar Observations

PLAN of a Parcel of land coloured pink in the Ward of Cunupia

Containing one thousand eight hundred and fourteen point seven square metres


Surveyed by me, with due authority, on the 27th March and 30th June 2011 for Maharajiya Bahadoor

In accordance with Regulation 25 (1) of The Land Surveyors Regulations 1998,

I certify that this plan is correct.

Entered:

*[Handwritten Signature]*  
 ...TTLS

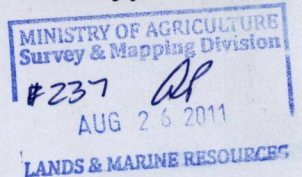

LEGEND

<i>From</i>	<i>To</i>	<i>Bearing</i>	<i>Distance</i>
A	K1	135°33'	10.97
R5	LP#A/4	71°45'	1.04
T1	T2	311°10'	4.79
T2	R4	66°51'	3.85
R4	T3	35°05'	5.06
T3	T4	89°13'	0.98
T3	R3	35°05'	7.27
R3	T5	118°44'	3.32
T6	T7	106°17'	6.41