

Process ID # 42918


1546

124

U.P.R.N.....

Deed Ref. No. : 849 / 1957
Ref. :- Bk. 1077 Fol. 60
Bk. 1087 Fol. 109-111
Bk. 1138 Fol. 117
Bk. 755 Fol. 147

Ward of Cunupia
County of Caroni
Cadastral Sheet (D.3.F), 24D
4/a

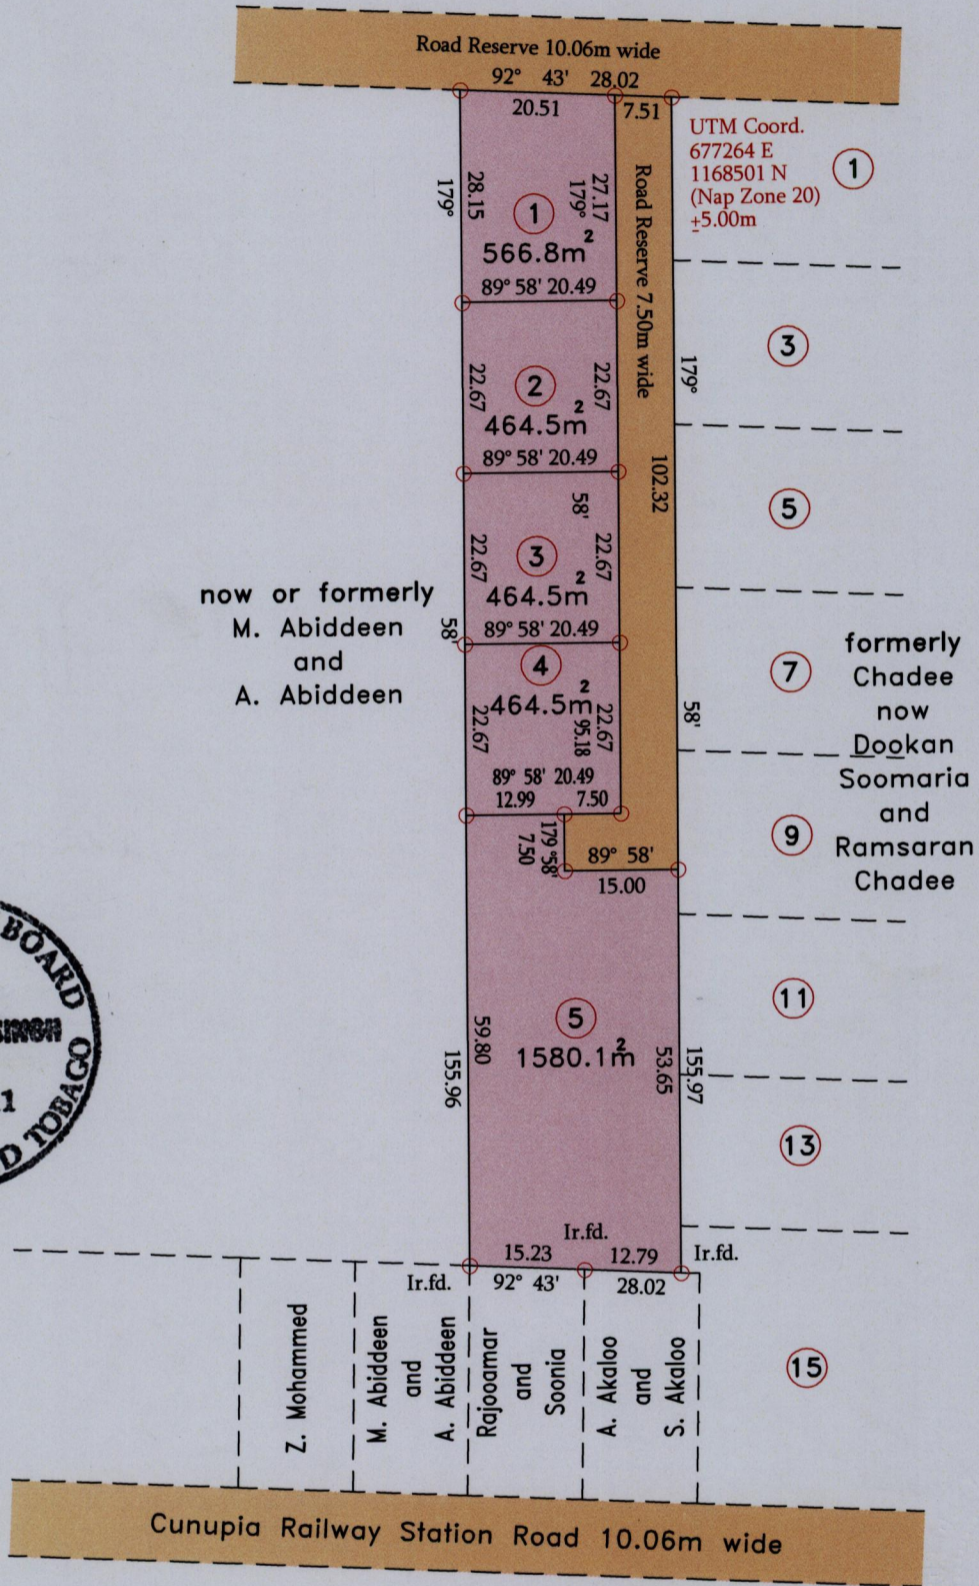

○ Denotes Iron put except stated otherwise.

SCALE 1:1000

Note: Bearings are Cassini grid based on solar observations Distances are in metres.

Plan of 5 Parcels of land coloured pink in the Ward of Cunupia.

Containing together three thousand five hundred and forty point four square metres.

Surveyed by me, with due authority, in July 2010 for Akaloo.

In accordance with Regulation 25(1) of the Land Surveyors' Regulations 1998,

I certify that this plan is correct.

Checked by

Entered

Trinidad & Tobago Land Surveyor 2011

MINISTRY OF AGRICULTURE
Survey & Mapping Division
AUG 26 2011
LANDS & MARINE RESOURCES

Hugo Somarsingh
with Akaloo