


U.P.R.N.

Process LD # 43252

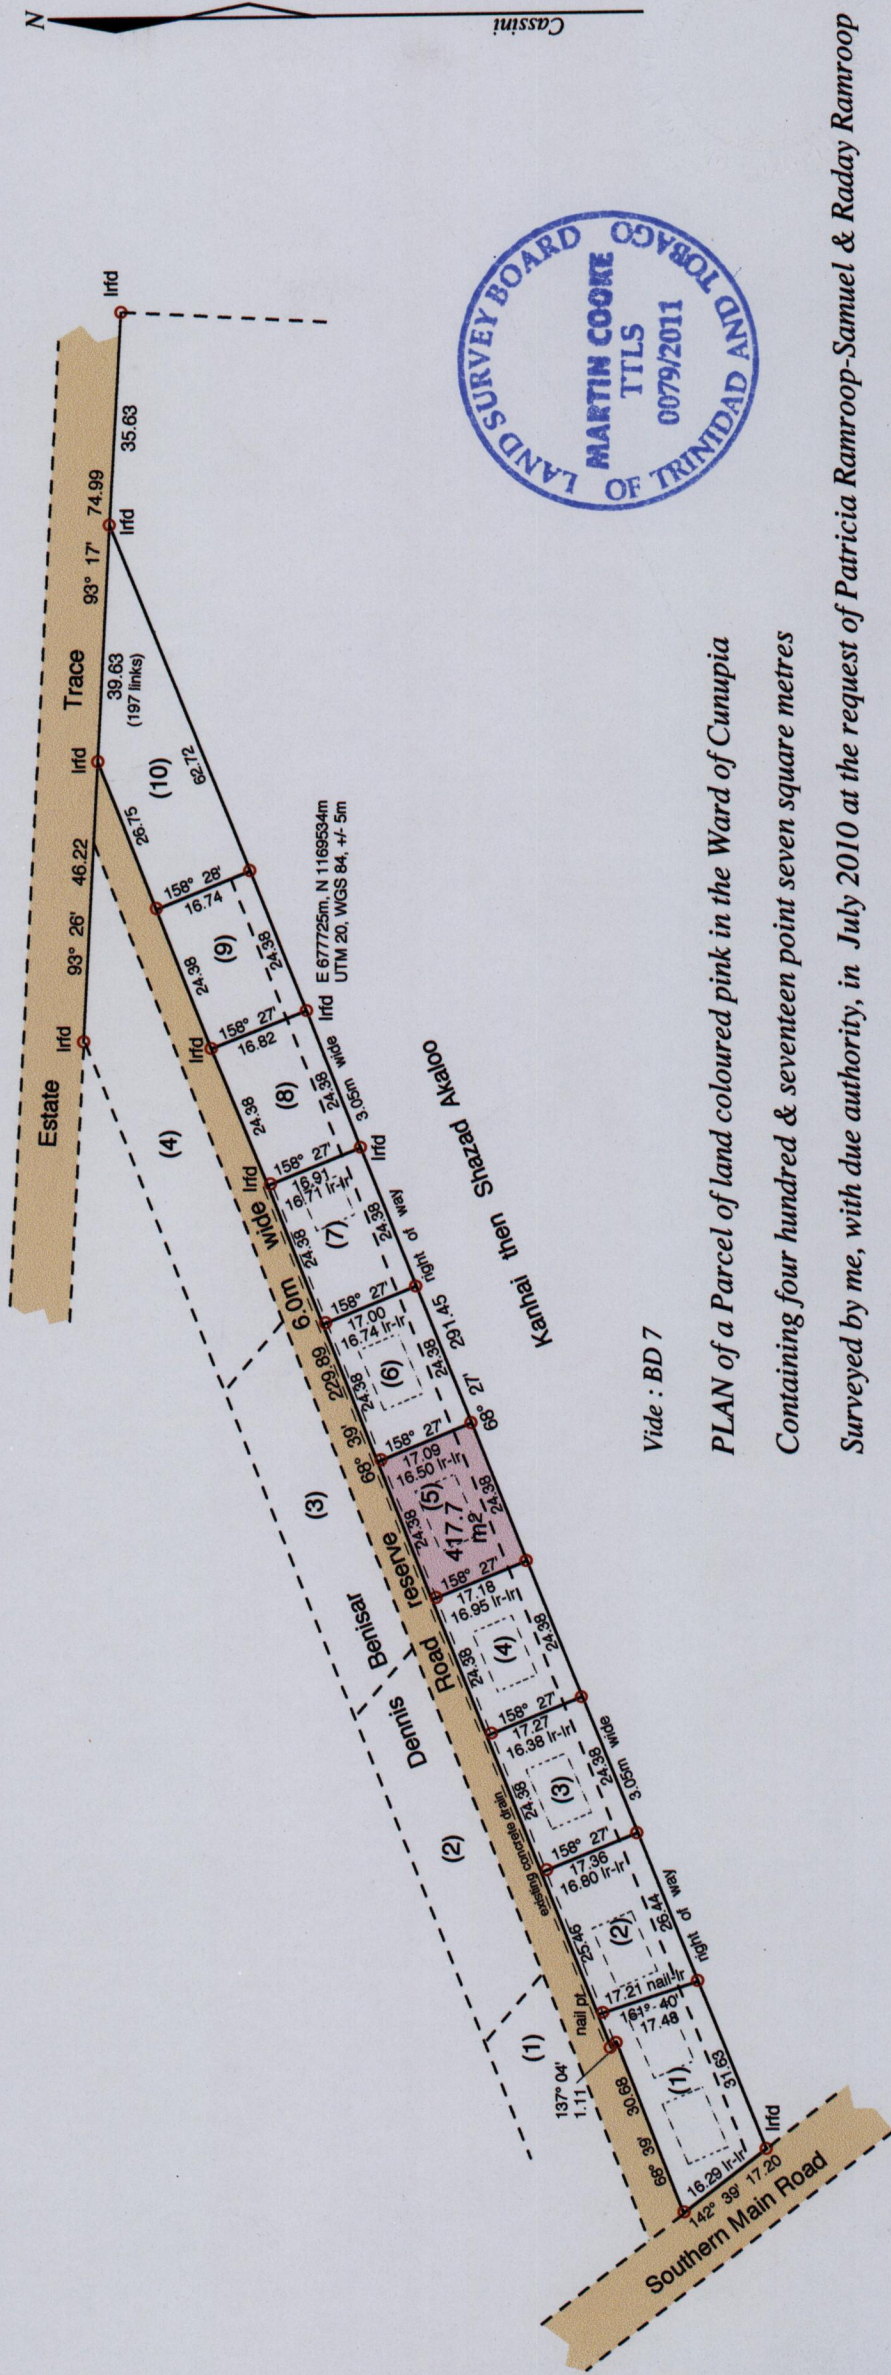

Vide : BD 7

PLAN of a Parcel of land coloured pink in the Ward of Cunupia

Containing four hundred & seventeen point seven square metres


Surveyed by me, with due authority, in July 2010 at the request of Patricia Ramroop-Samuel & Raday Ramroop

In accordance with Regulation 25(1) of the Land Surveyors' Regulations 1998, I certify that

this plan is correct.

SCALE 1 : 1250

- Denotes Iron Put unless otherwise stated
- Bearings are Cassini Grid based on Solar Obs.

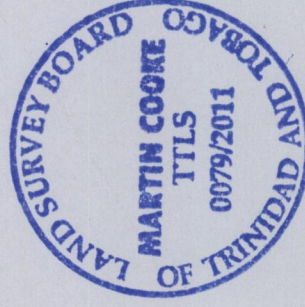

.....

Entered on..... Trinidad & Tobago Land Surveyor 2nd August 2011

MINISTRY OF AGRICULTURE
Survey & Mapping Division
#282 *AS*
AUG 29 2011
LANDS & MARINE RESOURCES

1546

128