

U.P.R.N. No.

Reg.Deed No. 14258/1991

Process *SD#43261*

1546


129

Cadastral Sheet (D.14.B.) 34E
4/c

Ward of Chaguanas

County of Caroni


Caparo

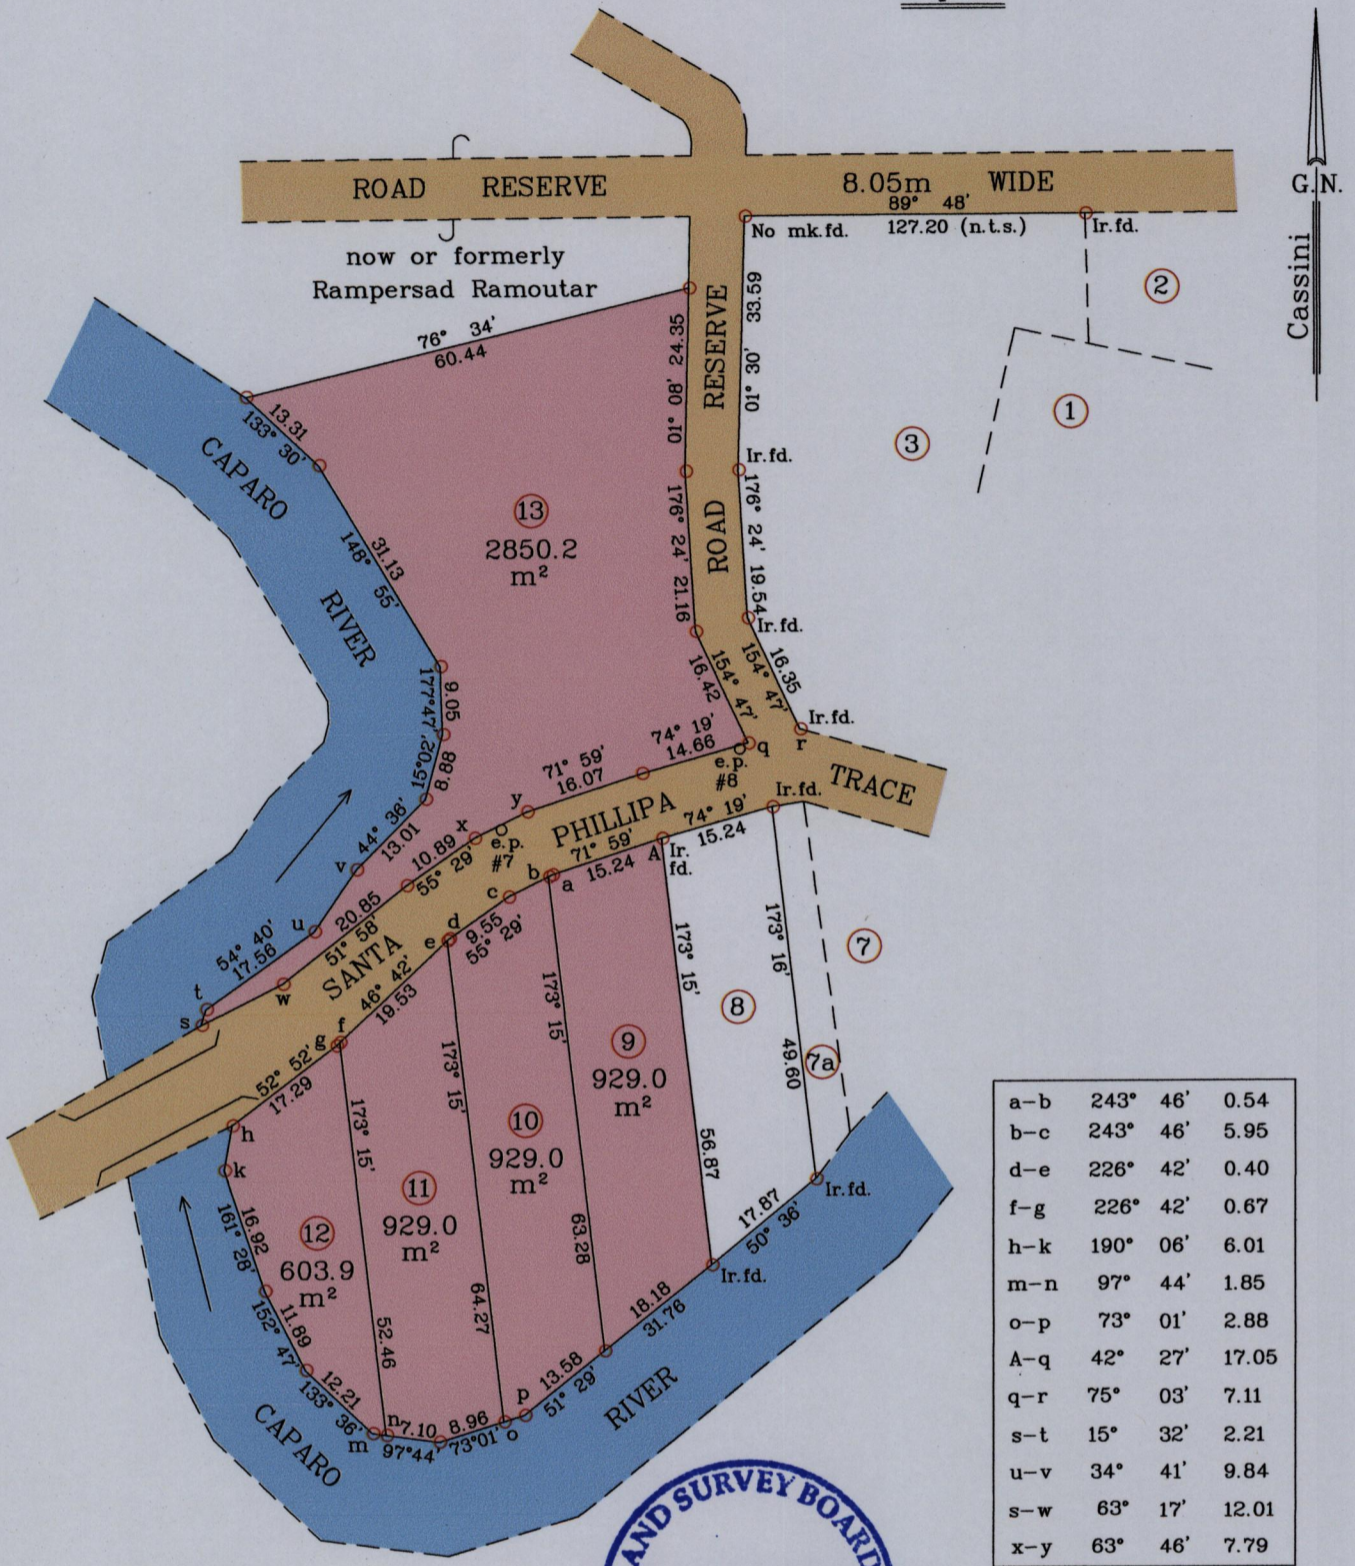

Ir.fd.(A) - 683379mE
1157095mN

UTM.zone20,WGS84(+/-5.0m)

(Hand held G.P.S. Coordinates)

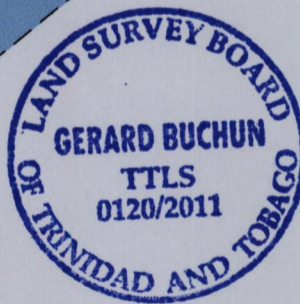

Vide Plan E.K. 146

Bk.1192 Fol.135

SCALE 1/1000

Distances are in metres

○ Denotes Iron put unless otherwise stated

Bearings are Cassini Grid based on Solar Observations

Plan of five Parcels of land coloured pink in the Ward of Chaguanas

Containing together six thousand two hundred and forty one point one square metres

Surveyed by me,with due authority in August, 2011 for Johnny Dass

In accordance with regulation 25 (1) of the Land Surveyors' Regulations 1998

I certify that this plan is correct.

Entered on.....

Trinidad and Tobago Land Surveyor..... *Gerard Buchun* 29/08/2011

