

U.P.R.N. No.

Reg. Deed No. 2167/1995

Process *JD#43258*


1546

130


Cadastral Sheet (D.3.G.) 24D  
4/c

Ward of Cunupia

County of Caroni

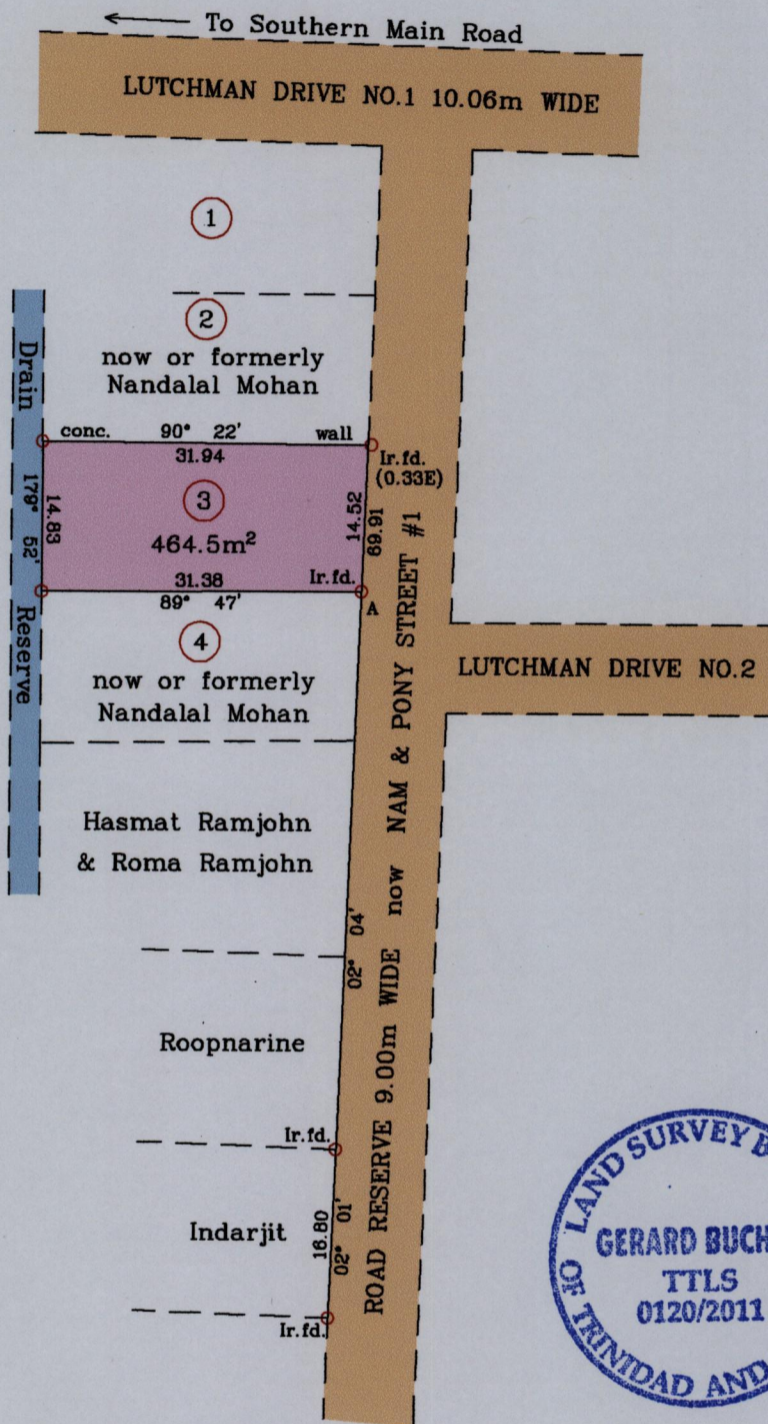

G. N.  
Cassini

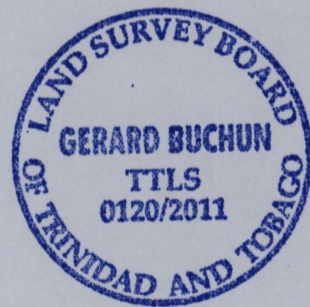

Ir. fd (A)- 678077mE  
1187974mN

UTM.zone20,WGS84(+/-5.0m)  
(Hand held G.P.S. Coordinates)

Vide: Bk.576 Fol.239  
Plan att. to Reg. Deed 2167/1995

SCALE 1/750

Distances are in metres

○ Denotes Iron put except where otherwise stated.

Bearings are Cassini Grid based on Solar Observations

Plan of a parcel of land coloured pink in the Ward of Cunupia

Containing four hundred and sixty four point five square metres

Surveyed by me,with due authority in August 2011 for Marriana Lutchman

In accordance with regulation 25 (1) of the Land Surveyors' Regulations 1998,

I certify that this plan is correct.

Entered on.....

Trinidad and Tobago Land Surveyor..... 22/08/2011

