

U.P.R.N No.....


REG DEED # DE2008 013617 08D001

Process ID# 47699

Cadastral Sheet (D.7.P) 33F  
4/a

Borough of Chaguuanas

County of Caroni

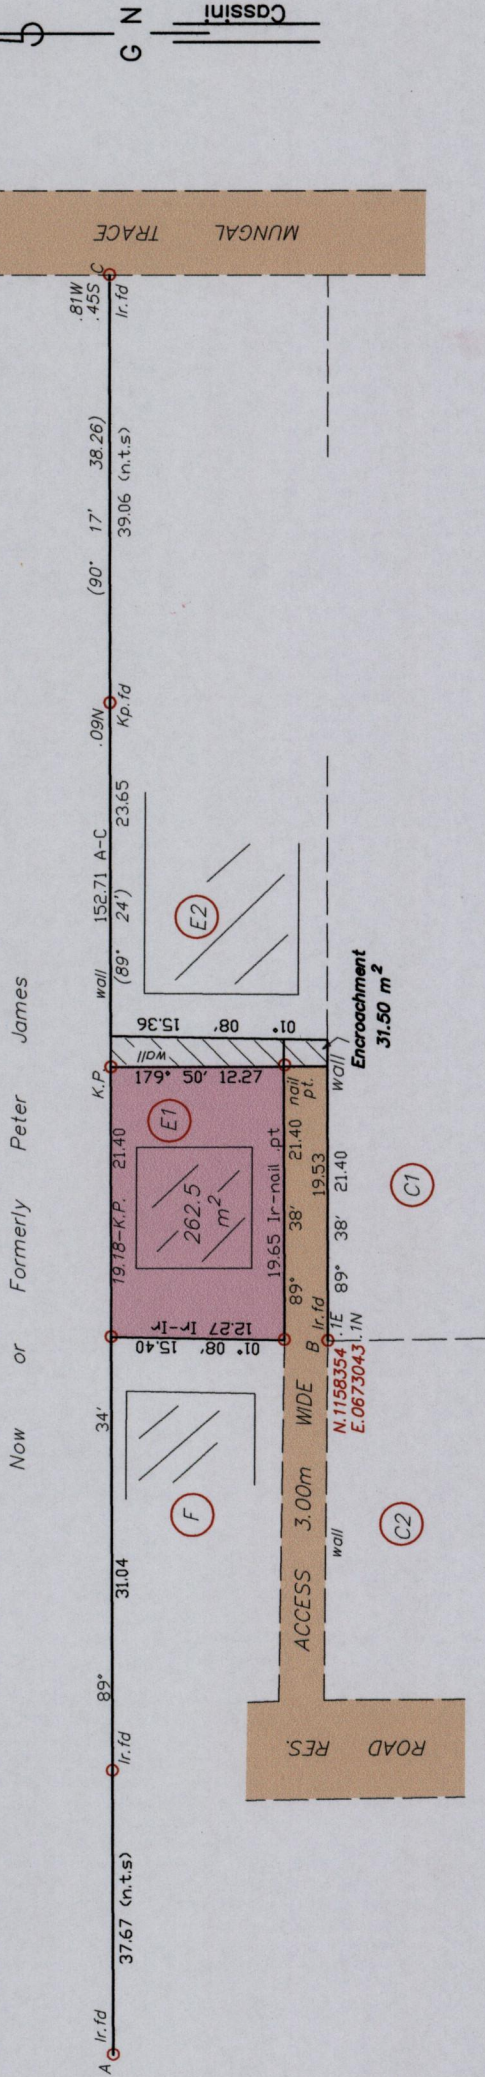

Co-ordinate are based on hand held GPS finding

W.G.S 84 U.T.M. Zone 20 (+/-) 5m

Note : To obtain U.T.M bearings subtract 18 minutes

Plan of a Parcel of land coloured pink in the Borough of Chaguuanas  
Containing two hundred and sixty two point five square metres

Surveyed by me, with due authority, in July 2011 for  
Hazellanne Rodriguez Davis &  
Sheldon Davis

In accordance with Regulation 25 (1) of the Land Surveyors' Regulations 1998,

I certify that this plan is correct.

Checked by.....

*[Signature]*

Entered on.....

Trinidad and Tobago Land Surveyor.....September 2011

A-B 102° 14' 70.00 fd.

SEE BK. 1114 FOL.169




SCALE 1/500

Distances are in metres

○ Denotes Iron put except otherwise stated

Bearings are Cassini Grid based on Solar Observations

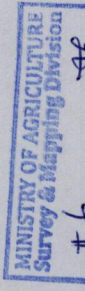

LANDS & MARINE RESOURCES

1546

131