

Process ID# 13366

1546

139

R.P.O. Vol. 51 Fol. 177


C.T. Vol. 4524 Fol. 75

Cadastral Sheet D.2.D 23F
2/d

Ward of Cunupia

County of Caroni

Warren Road, Cunupia

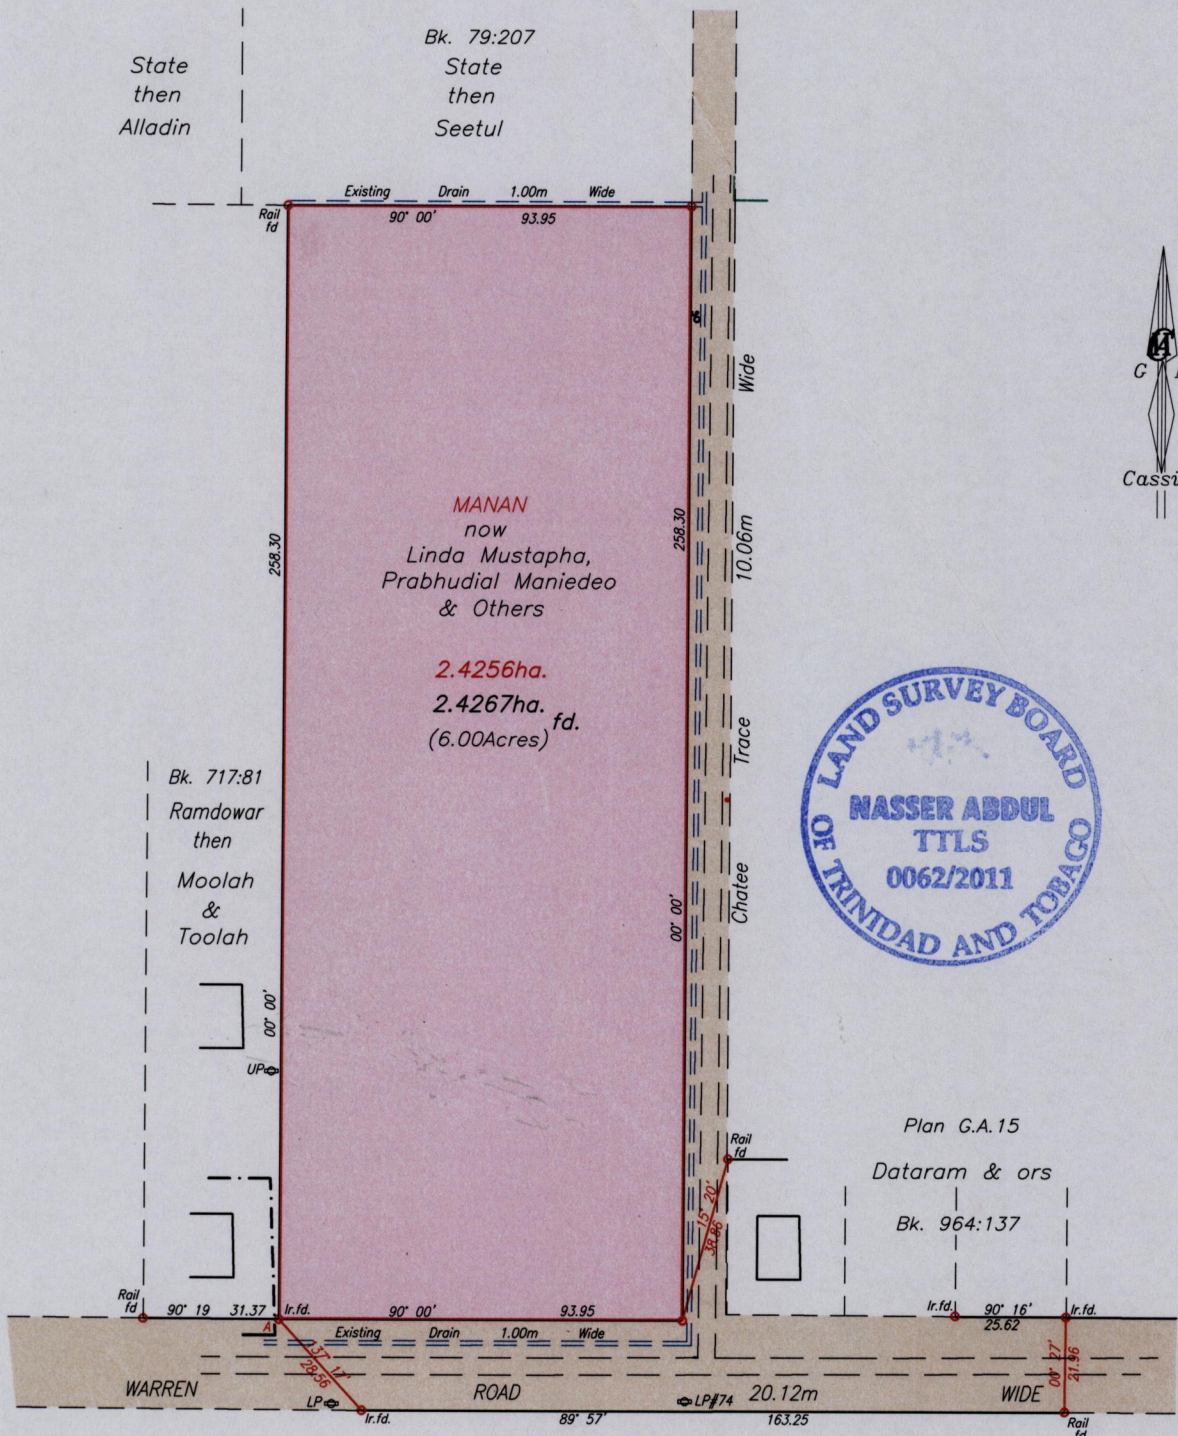

Vide Bk. 79:12		
Bk. 1012:187		
Station	Bearing	Distance
A - LP#74	101° 10'	96.42

U.T.M.
A N. 1169 567
E. 0673 890
Nap. Datum ± 5.0 m
Hand held G.P.S.

Approved by
Director of Surveys

SCALE 1/2000
Distances are in metres

○ Denotes Iron Put unless otherwise stated

Bearings are Cassini Grid based on Solar Observations

Plan of a Parcel of land coloured pink in the Ward of Cunupia
Containing two point four two six seven hectares


Surveyed by me with due authority in August 2011 for Linda Mustapha

In accordance with Regulation 25 (1) of the Land Surveyors' Regulations 1998,

I certify that this plan is correct.

Checked By.....

Entered on

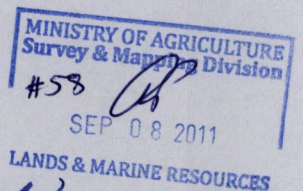

Naverthole

8th September

Trinidad & Tobago Land Surveyor.....2011