

Cadastral Sheet $\frac{34B}{2/c\&2/d}$ (D.4.N)


Ward of Cumupia

County of Caroni

Registered Deed # 11637/94

Process ID # 13459

STATE
Bk.987 Fol.118

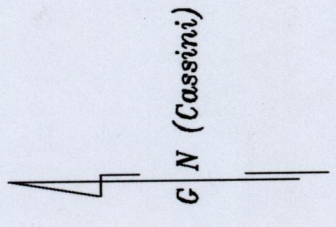


A - N 1163852 (U.T.M)
E - 683988

Reference
Bk.75 Fol.68

B - C 294' 54" 3.08

1546

144

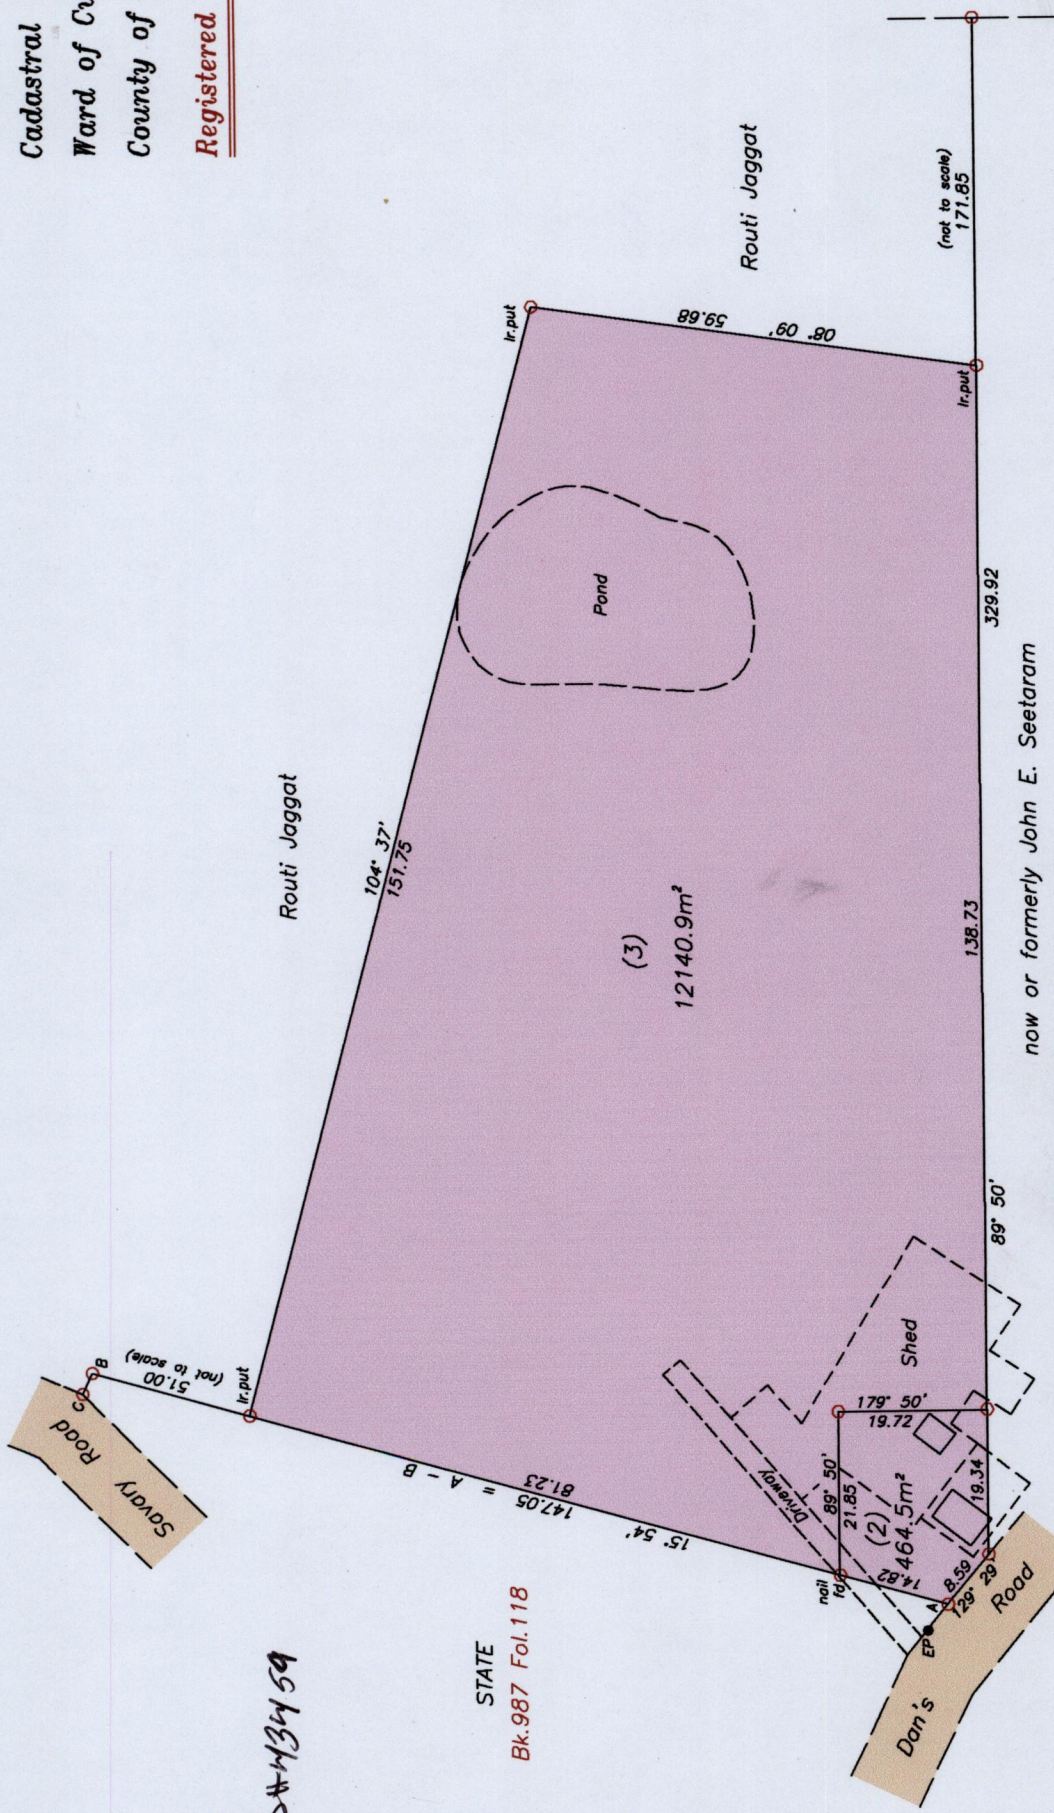

SCALE 1:1000
Distances are in METRES

Notes: U.T.M 20 Naparima (GPS +/- 3.0m)
Denotes Iron found unless otherwise stated
Bearings are Cassini Grid based on solar observations

PLAN of 2 Parcels of land coloured pink in the Ward of Cumupia.
Containing together twelve thousand six hundred and five point four square metres.
Surveyed by me, with due authority, in October 2010 at the request of Sumir Lalman.
In accordance with Regulation 25 (1) of the Land Surveyors' Regulations 1998, I certify that this plan is correct.

Entered on.....
Luita Holand
MINISTRY OF AGRICULTURE
Survey & Mapping Division
485

SEP 13 2011
LANDS & MARINE RESOURCES

Trinidad and Tobago Land Surveyor.....September 06.....2011