


1546

146

Process ID# H3539

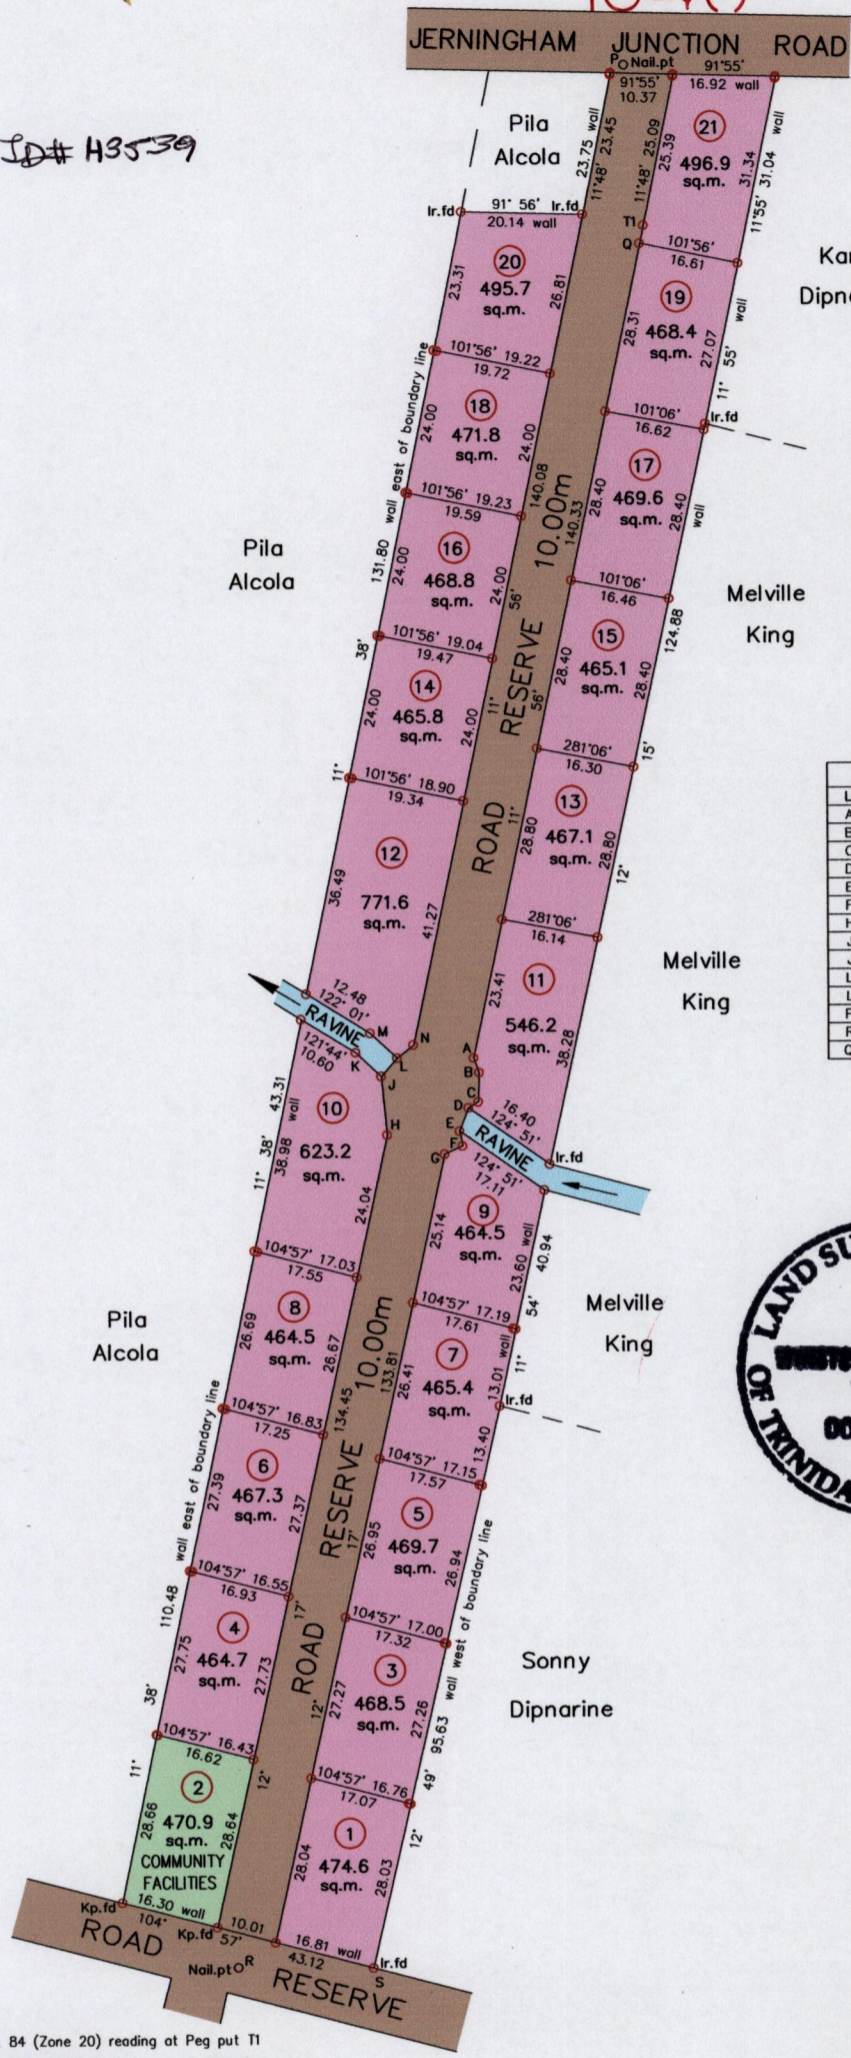

LINE	DISTANCE	BEARING
A-B	2.59	159°34'
B-C	4.84	181°50'
C-D	1.91	239°19'
D-E	4.12	201°07'
E-F	2.48	168°04'
F-G	3.27	246°00'
H-J	9.74	354°25'
J-K	5.79	312°56'
J-L	4.00	41°28'
L-M	6.08	312°56'
L-N	3.45	51°57'
P-Q	29.57	175°17'
R-S	22.49	90°29'
Q-T1	3.00	11°56'



GPS: W.G.S. 84 (Zone 20) reading at Peg put T1  
 N 1166415 E 676981 Accuracy (+/-2.0m)  
 O Denotes Peg put unless otherwise stated  
 I Denotes Iron put unless otherwise stated

SCALE: 1/1250

Note: To obtain compass bearing add 01 minutes Distances are in Metres  
 PLAN of 21 parcels of land coloured pink and green in the Ward of Chaguanas  
 Containing one point zero four two zero hectares (2A. 2R. 12P.)  
 prepared by me, with due authority, in April 2011 for Timothy Semurath.  
 In accordance with Regulation 25 (1) of the Land Surveyors' Regulations 1998,  
 I certify that this plan is correct.

Checked by.....  
 Entered on.....  
 Trinidad & Tobago Land Surveyor 13th, September 2011

MINISTRY OF AGRICULTURE  
 Survey & Mapping Division  
 #114  
 SEP 15 2011  
 LANDS & MARINE RESOURCES