

1546

157

R.D. 8964/1977

Cadastral Sheet D.7.P.

33F

Ward of Chaguanas



4/a

County of Caroni

Orange Field Road

Chase Village

Process ID#43694

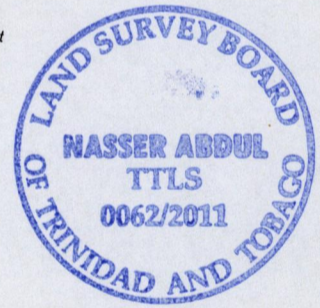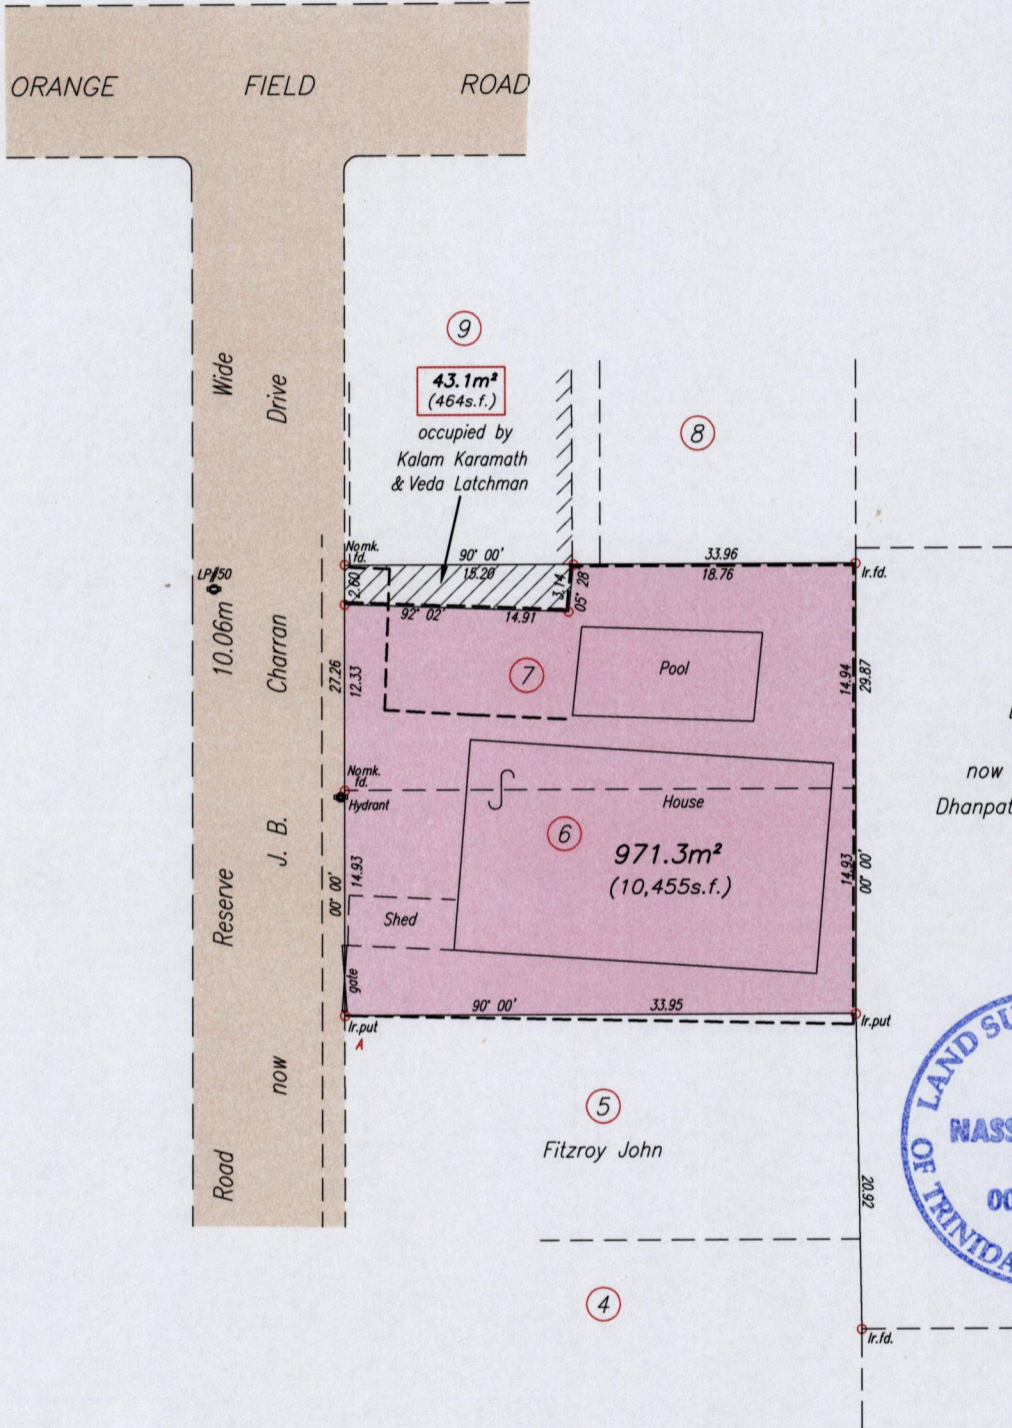

U.T.M.

A	N.	1158 308
	E.	0672 847

Nap. Datum  $\pm$  5.0 m  
Hand held G.P.S.

Bk. 995:133

Ir.put A - LP#50	343° 02'	29.61
Ir.put A - Hydrant	358° 58'	14.48

----- Wall

SCALE 1/500

Distances are in metres

○ Denotes Nail Put unless otherwise stated  
Bearings are Cassini Grid based on Solar Observations

PLAN of a Parcel of land coloured pink in the Ward of Chaguanas  
Containing nine seven one point three square metres

Surveyed by me, with due authority, in September 2011 for Javan Charran

In accordance with Regulation 25 (1) of the Land Surveyors' Regulations 1998

I certify that this plan is correct.

*Nasser Abdul*



Entered On.....

Trinidad & Tobago Land Surveyor *21st September* 2011