


U.P.R.N. No.

Reg. Deed# 200900825834D001


Process ID # 43722

Cadastral Sheet (D.7.K) 33 F
2/a
Ward of Chaguanas
County of Caroni

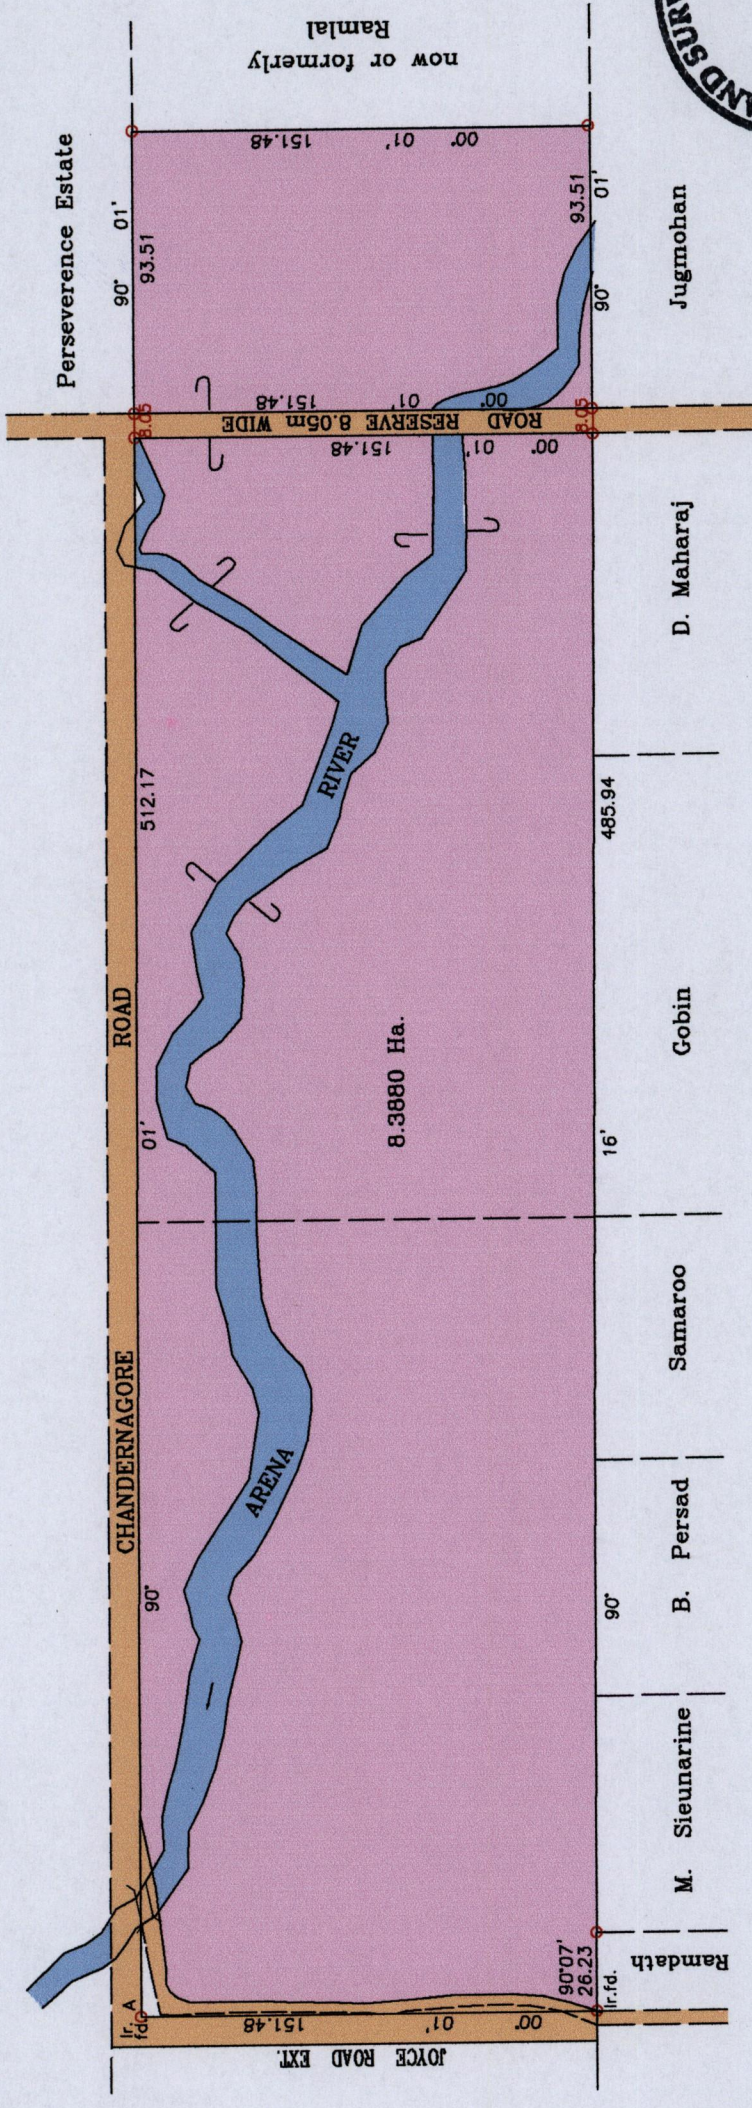

1546

161

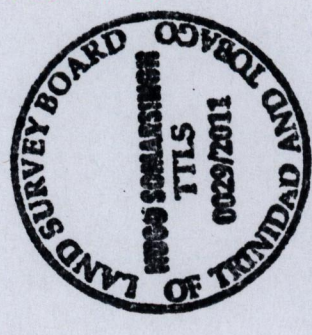

671971m E
I.r.f.d (A) - 1160617m N
U.T.M. Zone 20,WGS84(+/-5.0m)
Hand Held G.P.S. Coordinates

SCALE 1/2500

Distances are in metres

Bearings are Cassini Grid based on Solar Observations

○ Denotes iron put except where otherwise stated.

Plan of a Parcel of land coloured pink in the Ward of Chaguanas

Containing eight point three eight zero hectares

Surveyed by me, with due authority, in July 2009 for Dynasty Holdings Limited

In accordance with regulation 25 (1) of the Land Surveyors' Regulations 1998,

I certify that this plan is correct.

Entered on.....

Trinidad and Tobago Land Surveyor.....2011

Thy Samraj
.....
22nd September.....2011

