

Process ID# 43895


1546

Cadastral Sheet 33F (D.7.P.)  
4/a

169

Ward of Chaguanas

County of Caroni

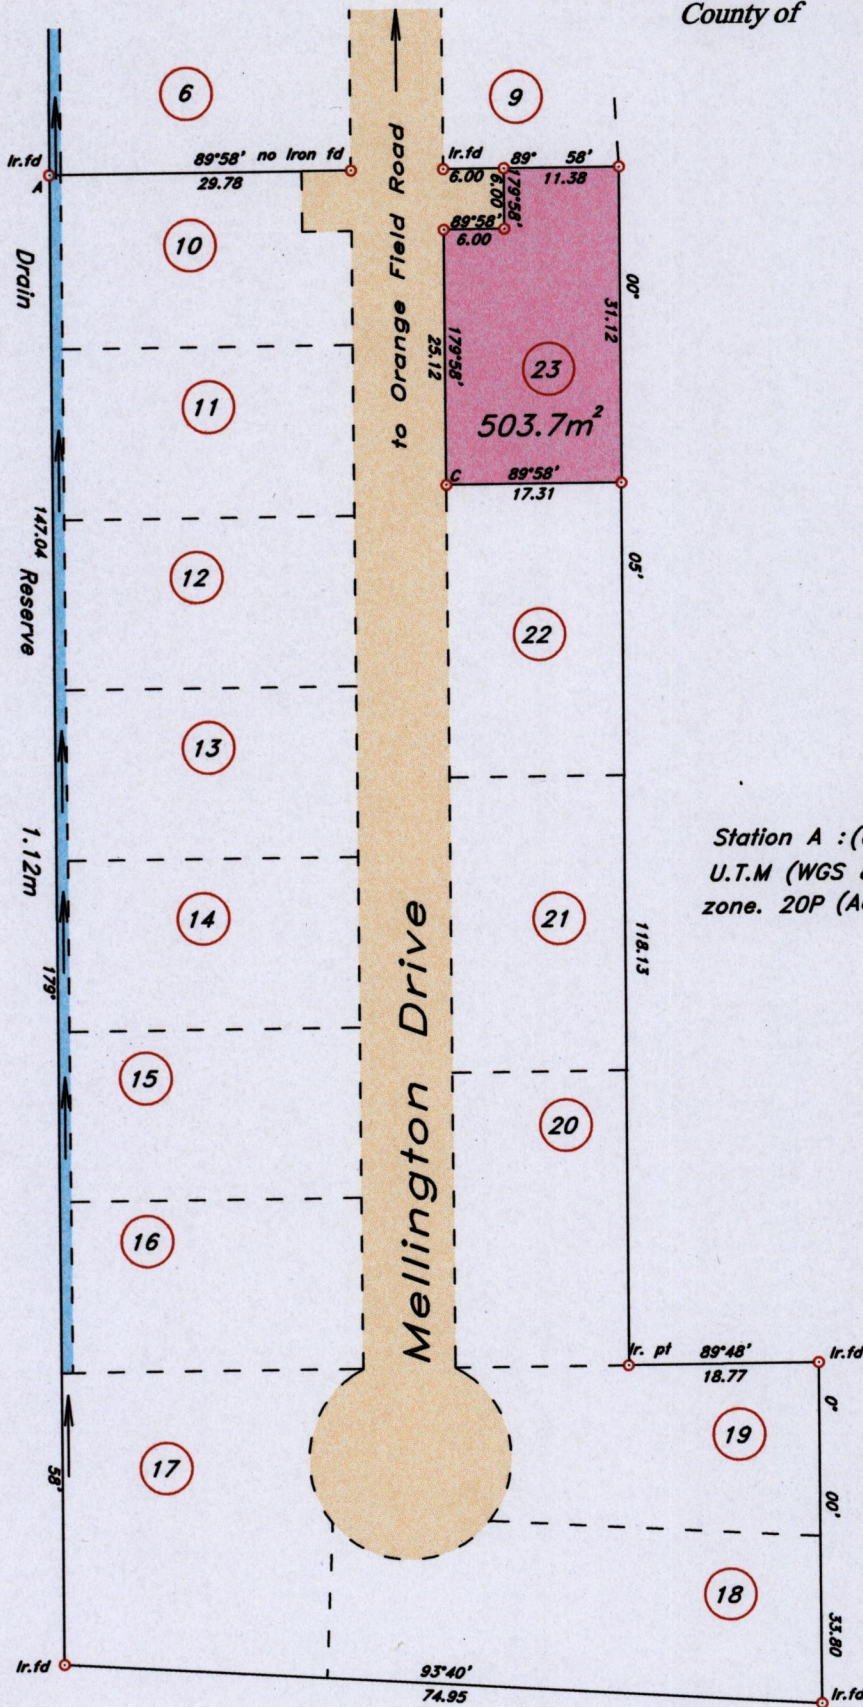


SCALE 1 : 750

Distances are in metres.

○ Denotes Iron Put unless otherwise stated.  
Bearings are Cassini Grid, based on Solar Observations.

**PLAN of One Parcel of land coloured pink in the Ward of Chaguanas**  
Together containing Five Hundred and Three Point Seven Square Metres.  
Surveyed by me, with due authority in October 2010 for **CARLYLE THORNE**

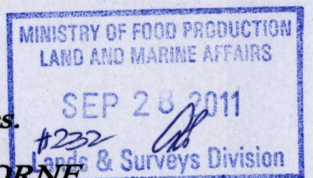

In accordance with Regulation 25 (1) of the Land Surveyors' Regulations 1998, I certify  
that this plan is correct.

Checked by .....

Entered on .....

*Colvin Blaize*  
Trinidad and Tobago Land Surveyor ..... Sept 29<sup>th</sup> 2010.