


Ward of Chaguanas

County of Caroni

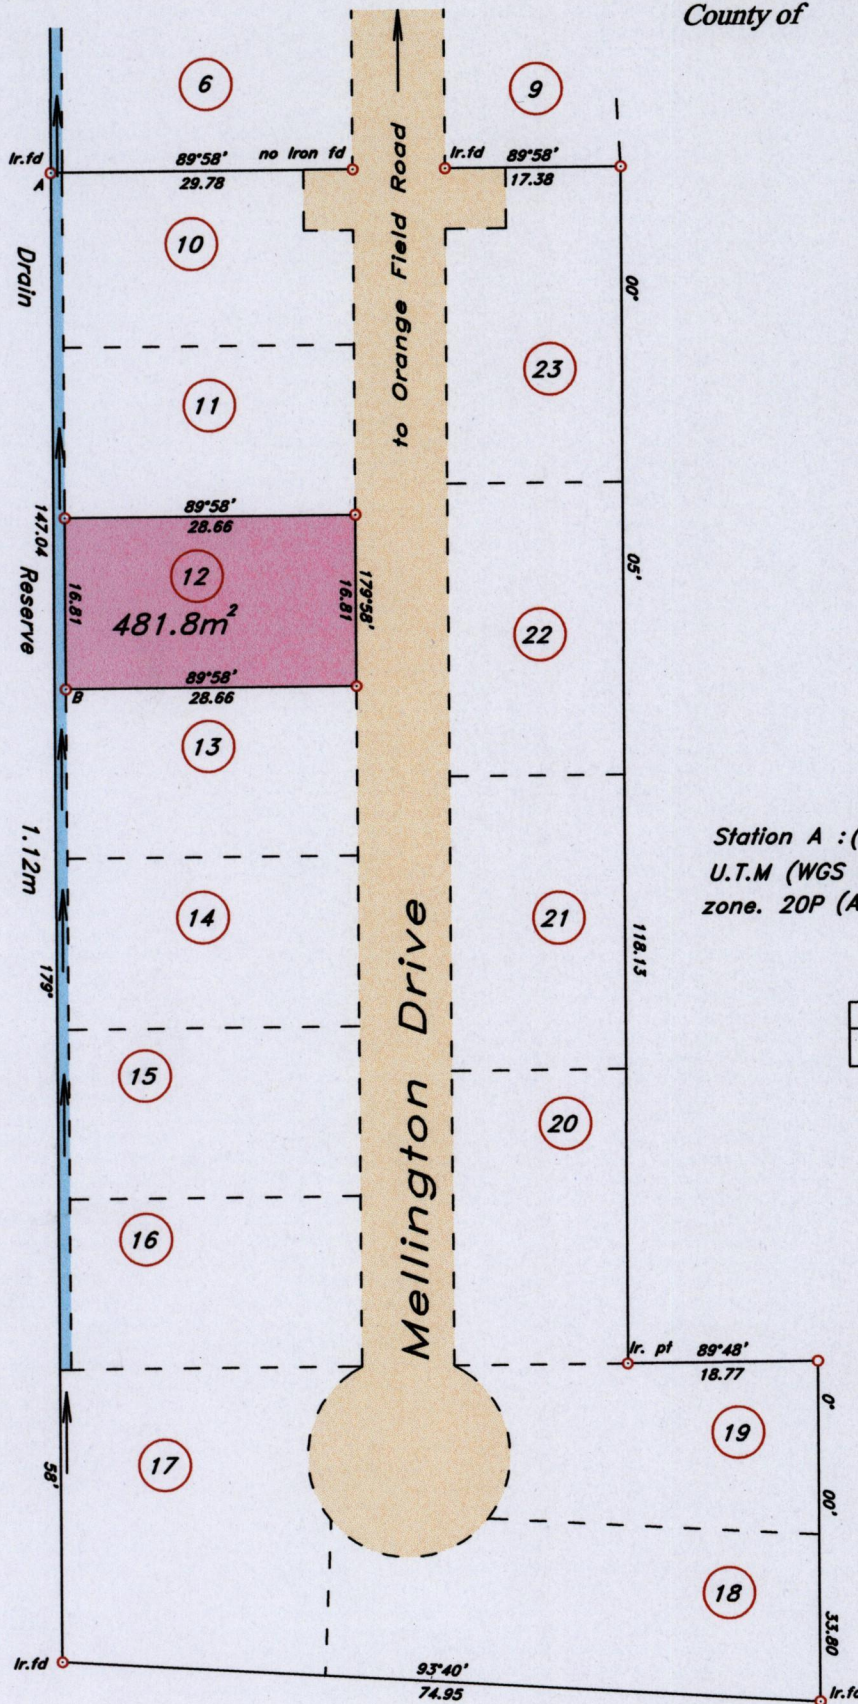

Station A : (672808m E 1158391m N)  
 U.T.M (WGS 84) Coordinate  
 zone. 20P (Accuracy ± 3.0m)

STA.	BRG'S	DIST.
A - B	178° 42'	50.90



SCALE 1 : 750

Distances are in metres.

○ Denotes Iron Put unless otherwise stated.  
 Bearings are Cassini Grid, based on Solar Observations.

PLAN of One Parcel of land coloured pink in the Ward of Chaguanas

Together containing Four Hundred and Eighty-One Point Eight Square Metres.

Surveyed by me, with due authority in October 2010 for CARLYLE THORNE

In accordance with Regulation 25 (1) of the Land Surveyors' Regulations 1998, I certify  
 that this plan is correct.

Checked by .....

Entered on .....

*Colvin Blaize*  
 Trinidad and Tobago Land Surveyor

Sept 29<sup>th</sup> 2010.

