


Ward of Chaguanas

County of Caroni

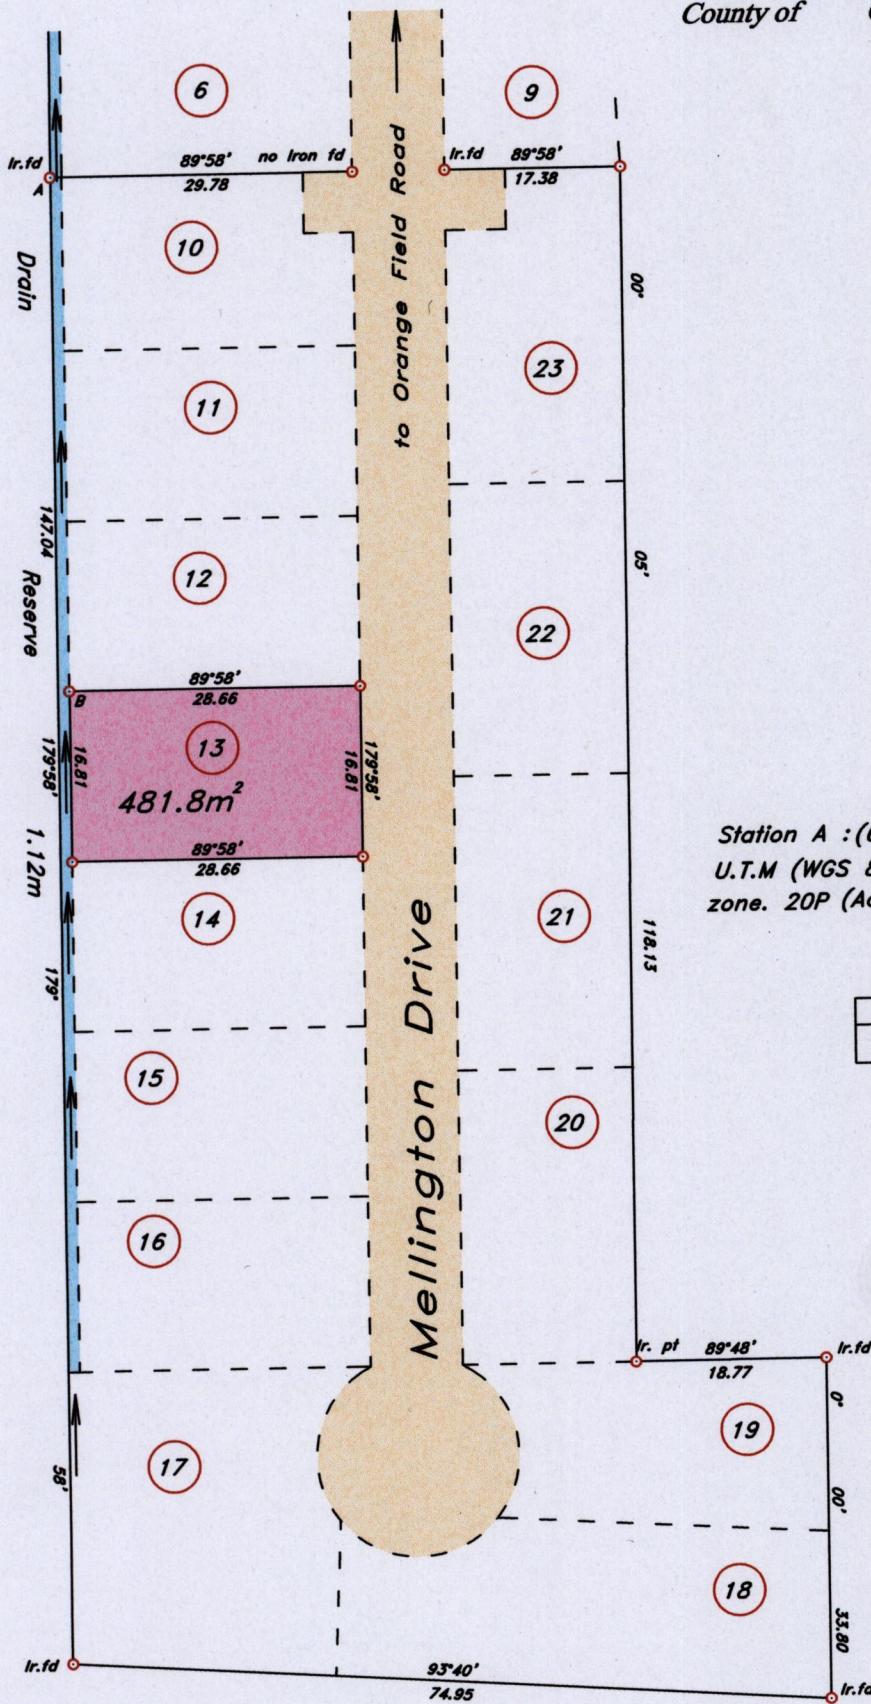

Station A : (672808m E 1158391m N)
 U.T.M (WGS 84) Coordinate
 zone. 20P (Accuracy ± 3.0m)

STA.	BRG'S	DIST.
A - B	178° 42'	50.90



SCALE 1 : 750

Distances are in metres.


○ Denotes Iron Put unless otherwise stated.
 Bearings are Cassini Grid, based on Solar Observations.

PLAN of One Parcel of land coloured pink in the Ward of Chaguanas

Together containing Four Hundred and Eighty-One Point Eight Square Metres.

Surveyed by me, with due authority in October 2010 for CARLYLE THORNE

In accordance with Regulation 25 (1) of the Land Surveyors' Regulations 1998, I certify
 that this plan is correct.

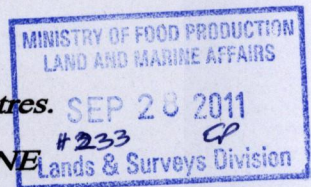

Checked by

Entered on

Colvin Blaize
 Trinidad and Tobago Land Surveyor Sept 29th 2010.