


Cadastral Sheet D.3.J. 34A  
 1/b  
 Ward of Chaguuanas  
 County of Caroni

Ref. : Bk. 852 Fol. 177

Process ID# 48953

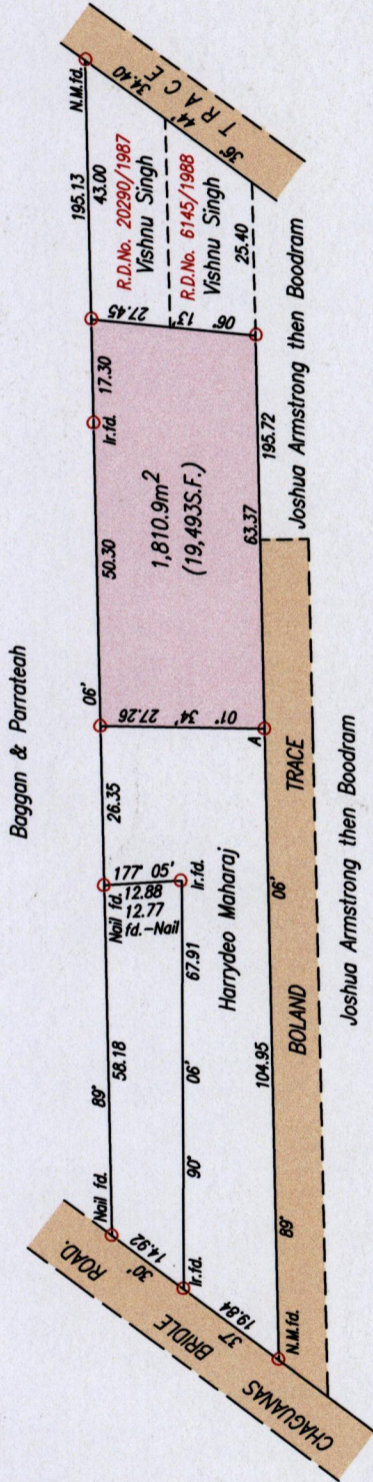

Point A  
 Co-ordinates obtained by Hand Held GPS. (Nap. Datum)  
 Accuracy +/- 5m  
 E 676368m  
 N 1166525m

○ Denotes Iron put except otherwise stated

Note : To obtain Cassini bearings +18'

Bearings are U.T.M. Grid based on Solar Observations

PLAN of a Parcel of land coloured pink in the Ward of Chaguuanas

Containing one thousand, eight hundred and ten point nine square metres.

Surveyed by me, with due authority, on 27th. September, 2011 for Rajendra Bridglal & Bhaswati Bridglal

In accordance with Regulation 25 (1) of the Land Surveyors' Regulations 1998,


I certify that this plan is correct.

*J. Ramchandani*

Entered on.....  
 Trinidad & Tobago Land Surveyor. . . . . 30/9 . . . . . 2011.

SCALE 1:1250

Distances are in metres

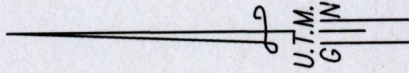

1546

174

