

1546

1783


Process ID# 44176

Cadastral Sheet D.3.D. $\frac{24D}{2/d}$

Registered Deed 6512 of 1989

Ward of Cunupia

County of Caroni

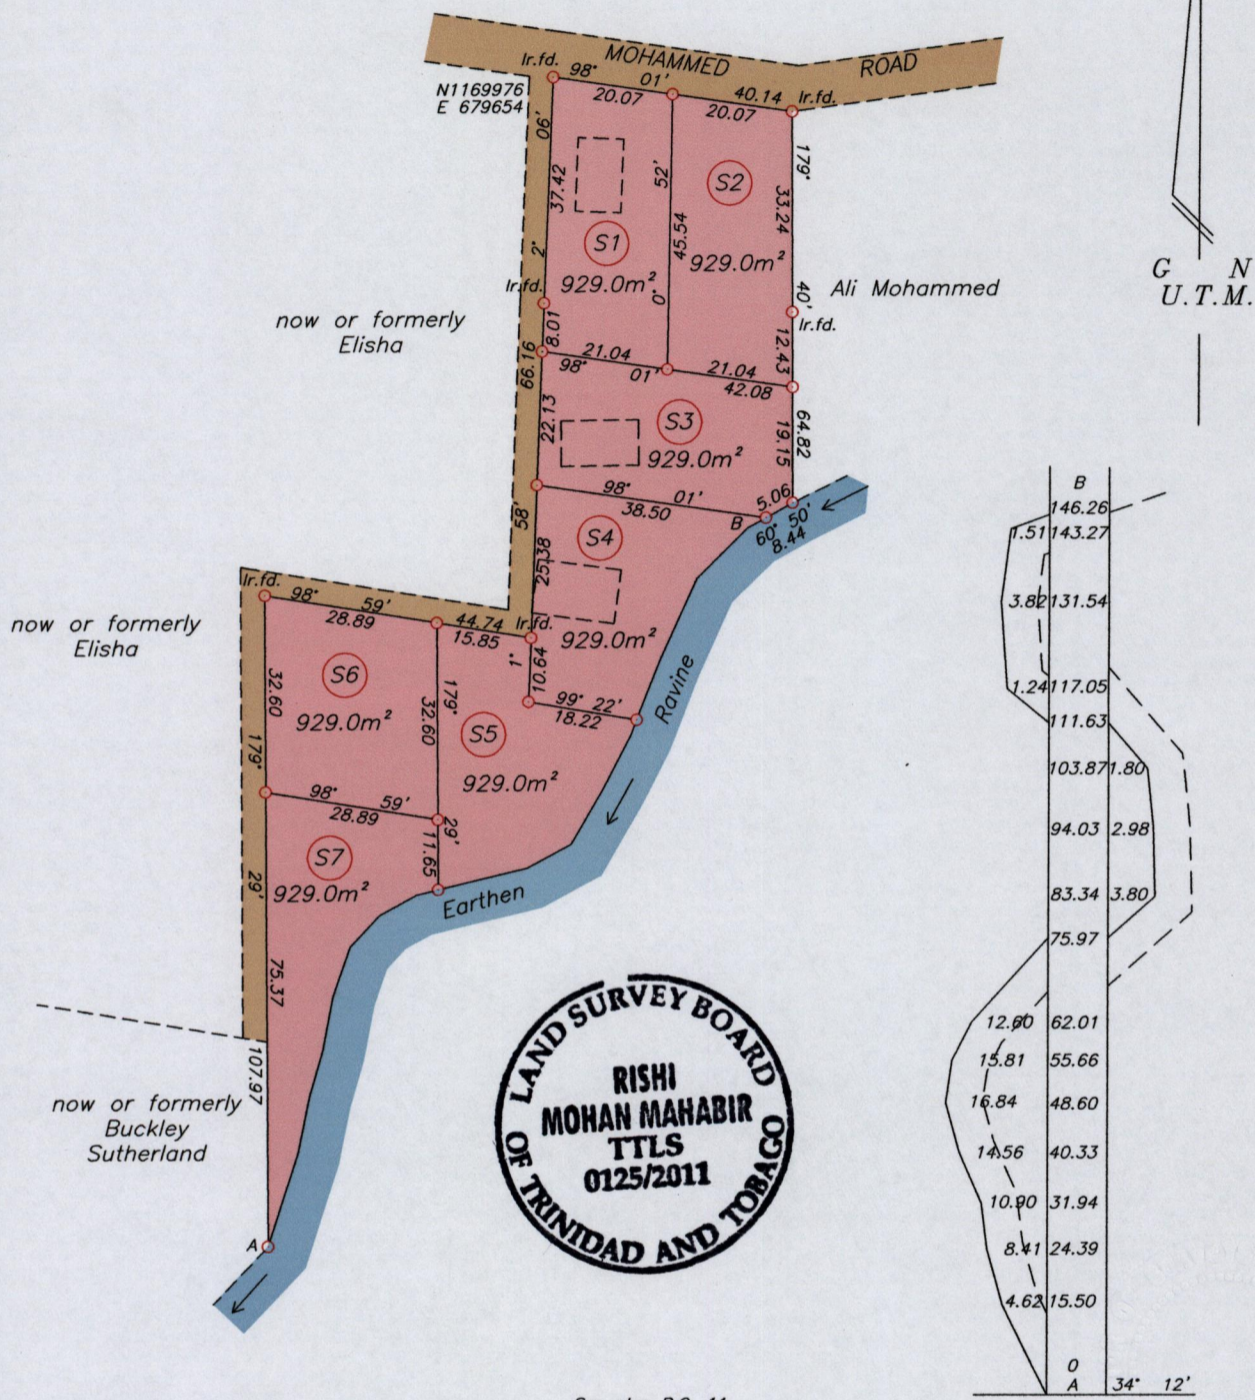


○ Denotes Iron put unless otherwise stated
 Co-ordinates are UTM zone 20N Naparima Datum +/-5m obtained from a hand held GPS.
 Bearings are UTM grid based on Solar Observations
 Note: To obtain compass bearings add 14 minutes.

See plan P.G. 11

SCALE 1/1250

Distances are in metres

PLAN of 7 Parcels of land coloured pink in the Ward of Cunupia
 Containing together six five zero three point zero square meters

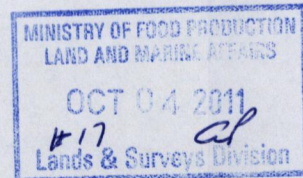

Surveyed by me, with due authority, in September 2011 for the Heirs of Parbatee Sookhai
 In accordance with Regulation 25 (1) of the Land Surveyors' Regulations 1998,
 I certify that this plan is correct.

Checked by.....

Rishi Mohan Mahabir
 Rishi Mohan Mahabir

Entered..... Trinidad & Tobago Land Surveyor..... 3rd October 2011