

1546

1832


Process ~~SDA~~ 44219

Cadastral Sheet D.4.A. 24E
3/b

Ward of Cunupia

County of Caroni

St. Helena

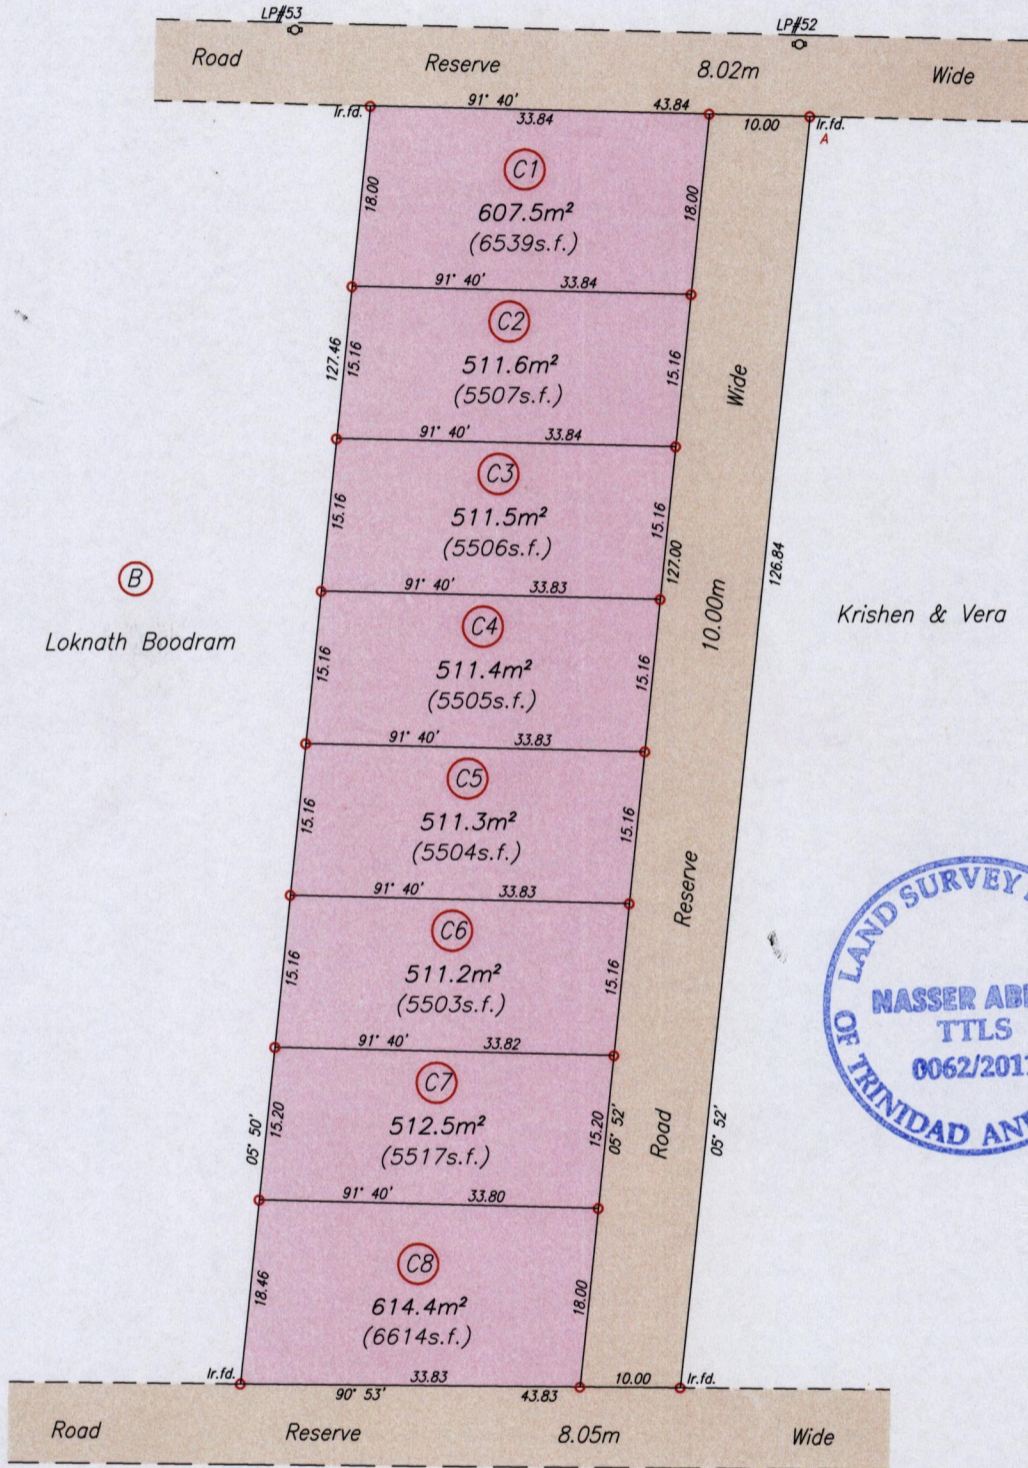

(B) Loknath Boodram

Krishen & Vera

U.T.M.

A	N. 1169129
	E. 682366


WGS84 Datum ± 5.0 m
Hand held G.P.S.

Station	Bearing	Distance	Station
A	351° 34'	7.22	LP#52

SCALE 1/750
Distances are in metres

○ Denotes Iron Put unless otherwise stated
Bearings are Cassini Grid based on Solar Observations
PLAN of 8 Parcels of land coloured pink in the Ward of Cunupia
Containing together four two nine one point four square metres
Surveyed by me, with due authority, in September 2011 for Jagram Boodram
In accordance with Regulation 25 (1) of the Land Surveyors' Regulations 1998,
I certify that this plan is correct.

Nasser Abdul

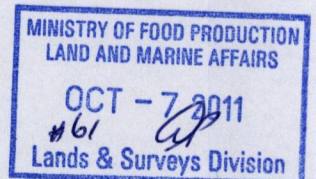

Entered on

Trinidad & Tobago Land Surveyor *7th October*2011