



Process ID# 44409

1546

Cadastral Sheet 1/d (D.2.0.)

1888

Borough of Chaguanas  
County of Caroni

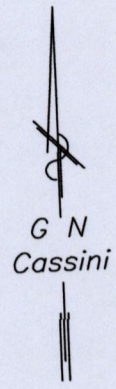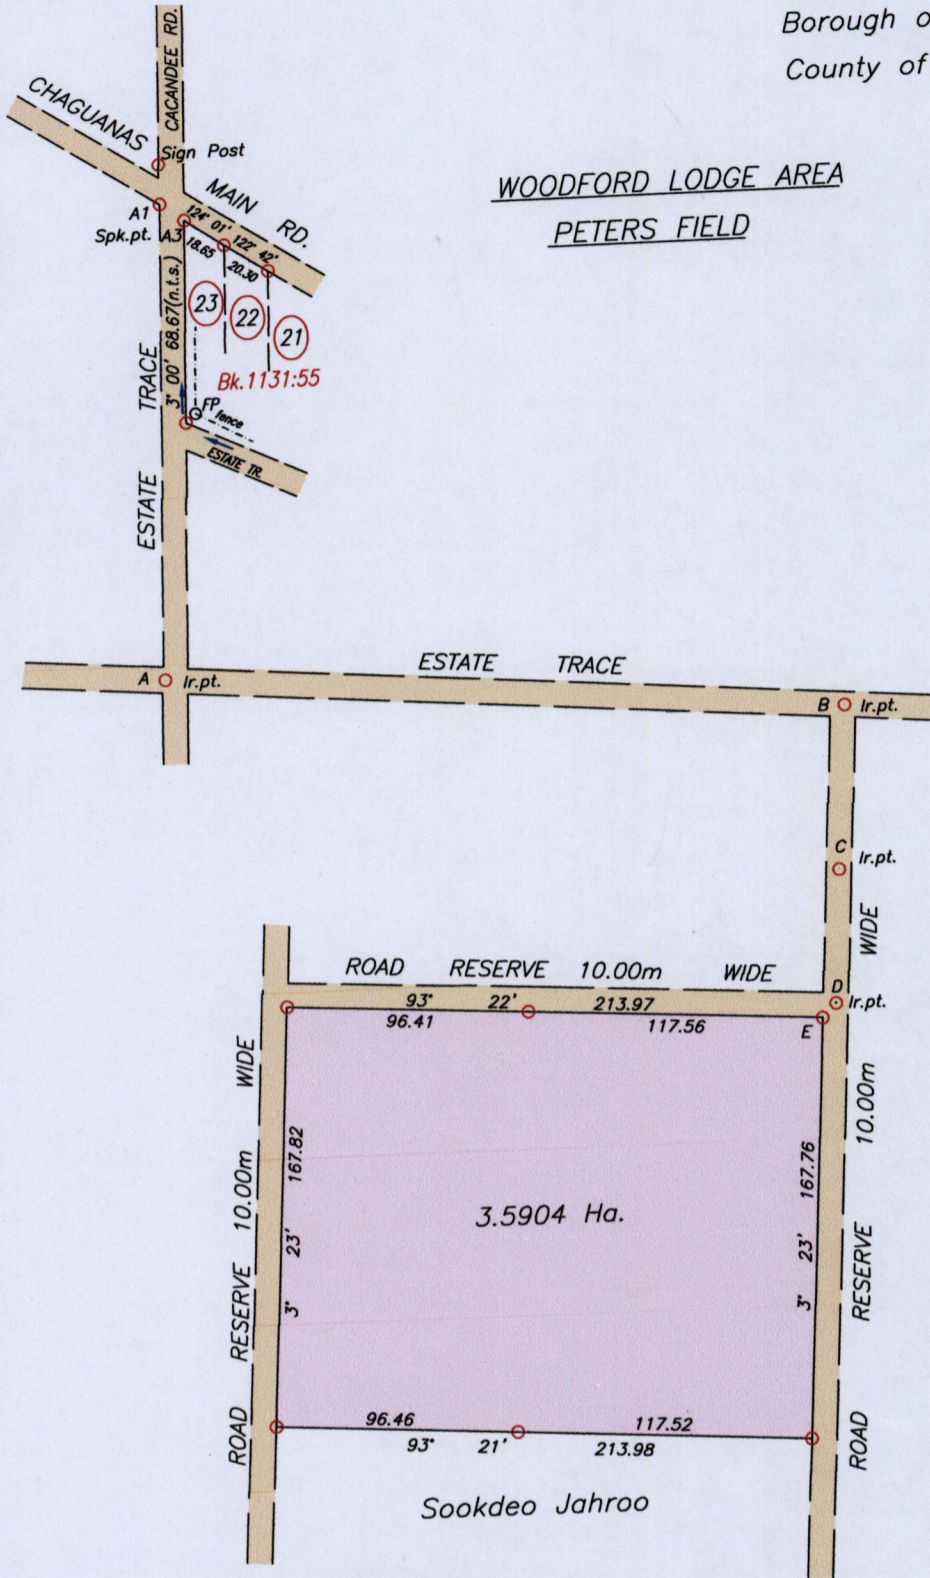

LEGEND		
A1 - Sign Post	0° 03'	15.83
A1 - A3	125° 46'	11.62
A - A1	2° 26'	211.48 (N.T.S.)
A - B	127° 28'	701.83 (N.T.S.)
B - C	183° 39'	344.11 (N.T.S.)
C - D	183° 29'	220.60 (N.T.S.)
D - E	224° 37'	7.89



A = N 1164460 +/- 4.0m  
E 671108  
UTM 20 WGS 84  
Hand Held GPS

SCALE 1:3000  
Distances are in METRES

○ Denotes Iron found unless otherwise stated  
Bearings are based on Solar observations

PLAN of a Parcel of land coloured pink in the Borough of Chaguanas  
Containing three point five nine zero four hectares  
Surveyed by me, with due authority, in September 2011

for Harry Joseph & Dulcie Esardial  
In accordance with Regulation 25 (1) of the Land Surveyors' Regulations 1998,  
I certify that this Plan is correct.

Hugo Somarsingh T.T.L.S.  
Trinidad & Tobago 11th October 2011  
Land Surveyor

Entered on .....

