

Process ID# 44410

U.P.R.N.....

Ref. :- Plan D.I. 80

1546


Ward of Chaguanas

County of Caroni

Cadastral Sheet (D.3.K), 34A
2/a

191

CASSINI

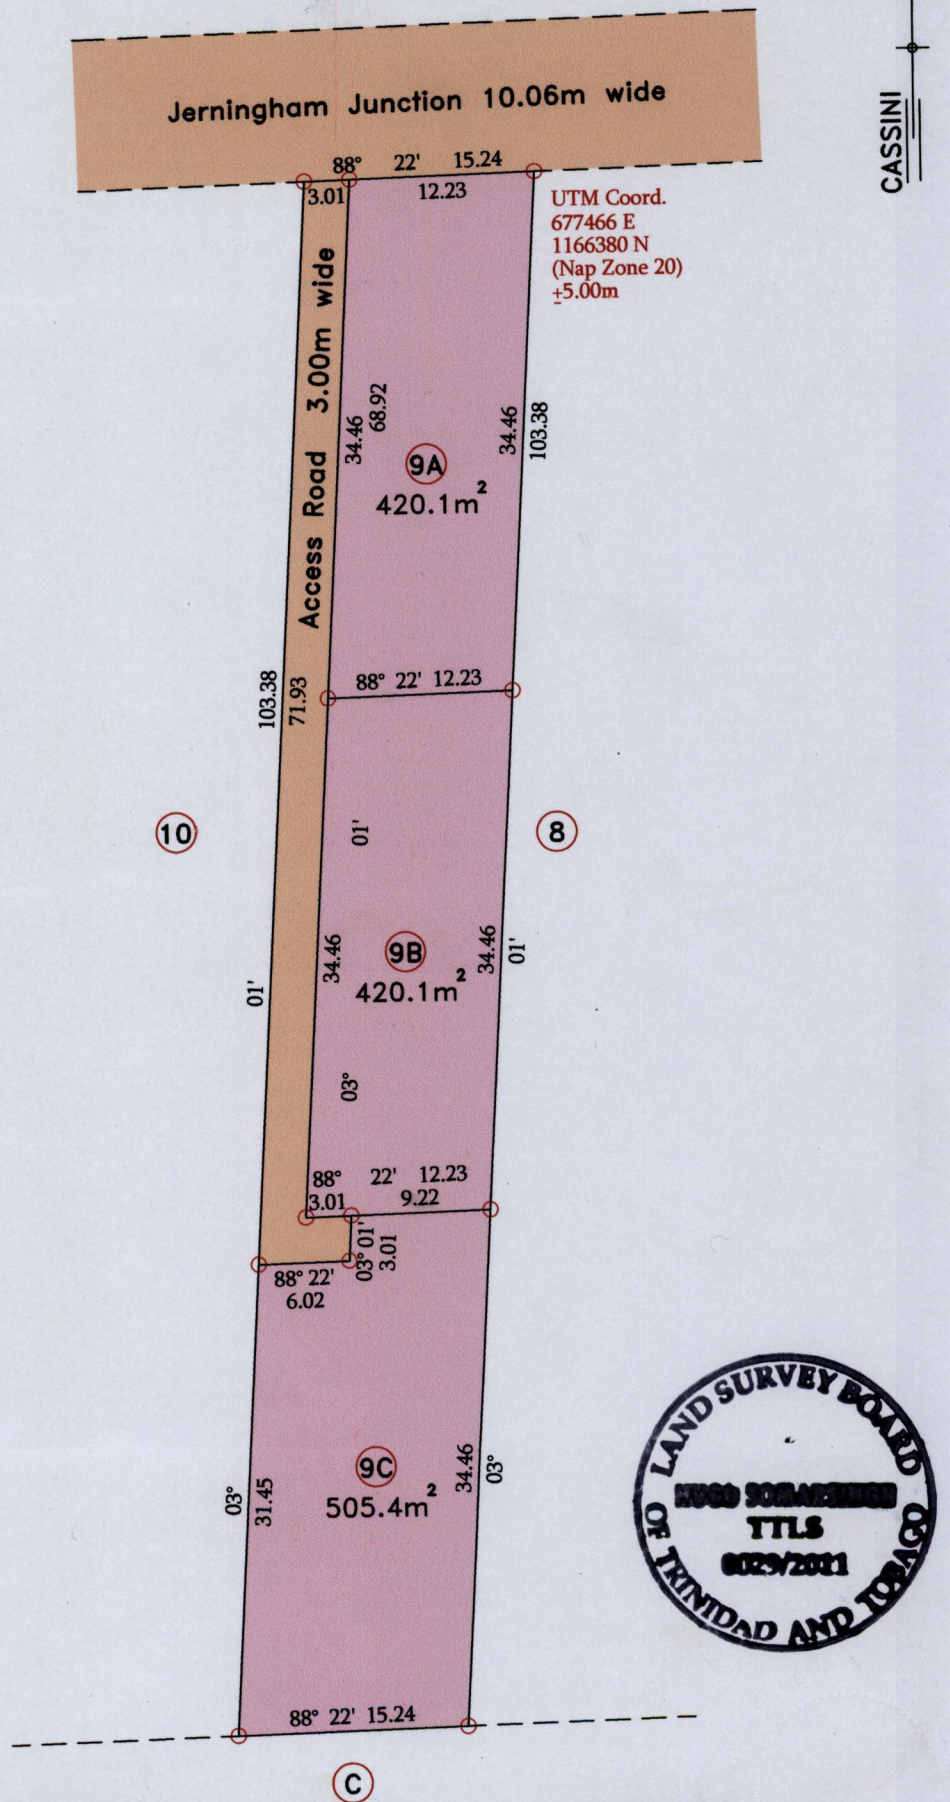

○ Denotes Iron put except stated otherwise.

SCALE 1:500

Note: Bearings are Cassini grid based on solar observations Distances are in metres.

Plan of 3 Parcels of land coloured pink in the Ward of Chaguanas.

Containing together one thousand three hundred and forty five point six square metres.

Surveyed by me, with due authority, in October 2011 for Anil Latchman

In accordance with Regulation 25(1) of the Land Surveyors' Regulations 1998,

I certify that this plan is correct.

Checked by

Entered

Hy Latchman
Trinidad & Tobago Land Surveyor *12th October* 2011

MINISTRY OF FOOD PRODUCTION
LAND AND MARINE AFFAIRS
OCT 13 2011
#109
Lands & Surveys Division