

U.P.R.N. No.

Reg. Deed No. 5779/1994


Rocess SD 1/11/454

Cadastral Sheet (D.3.B.) 24D
3/b

Ward of Cunupia

County of Caroni

Vide: Bk.1096 Fol.105

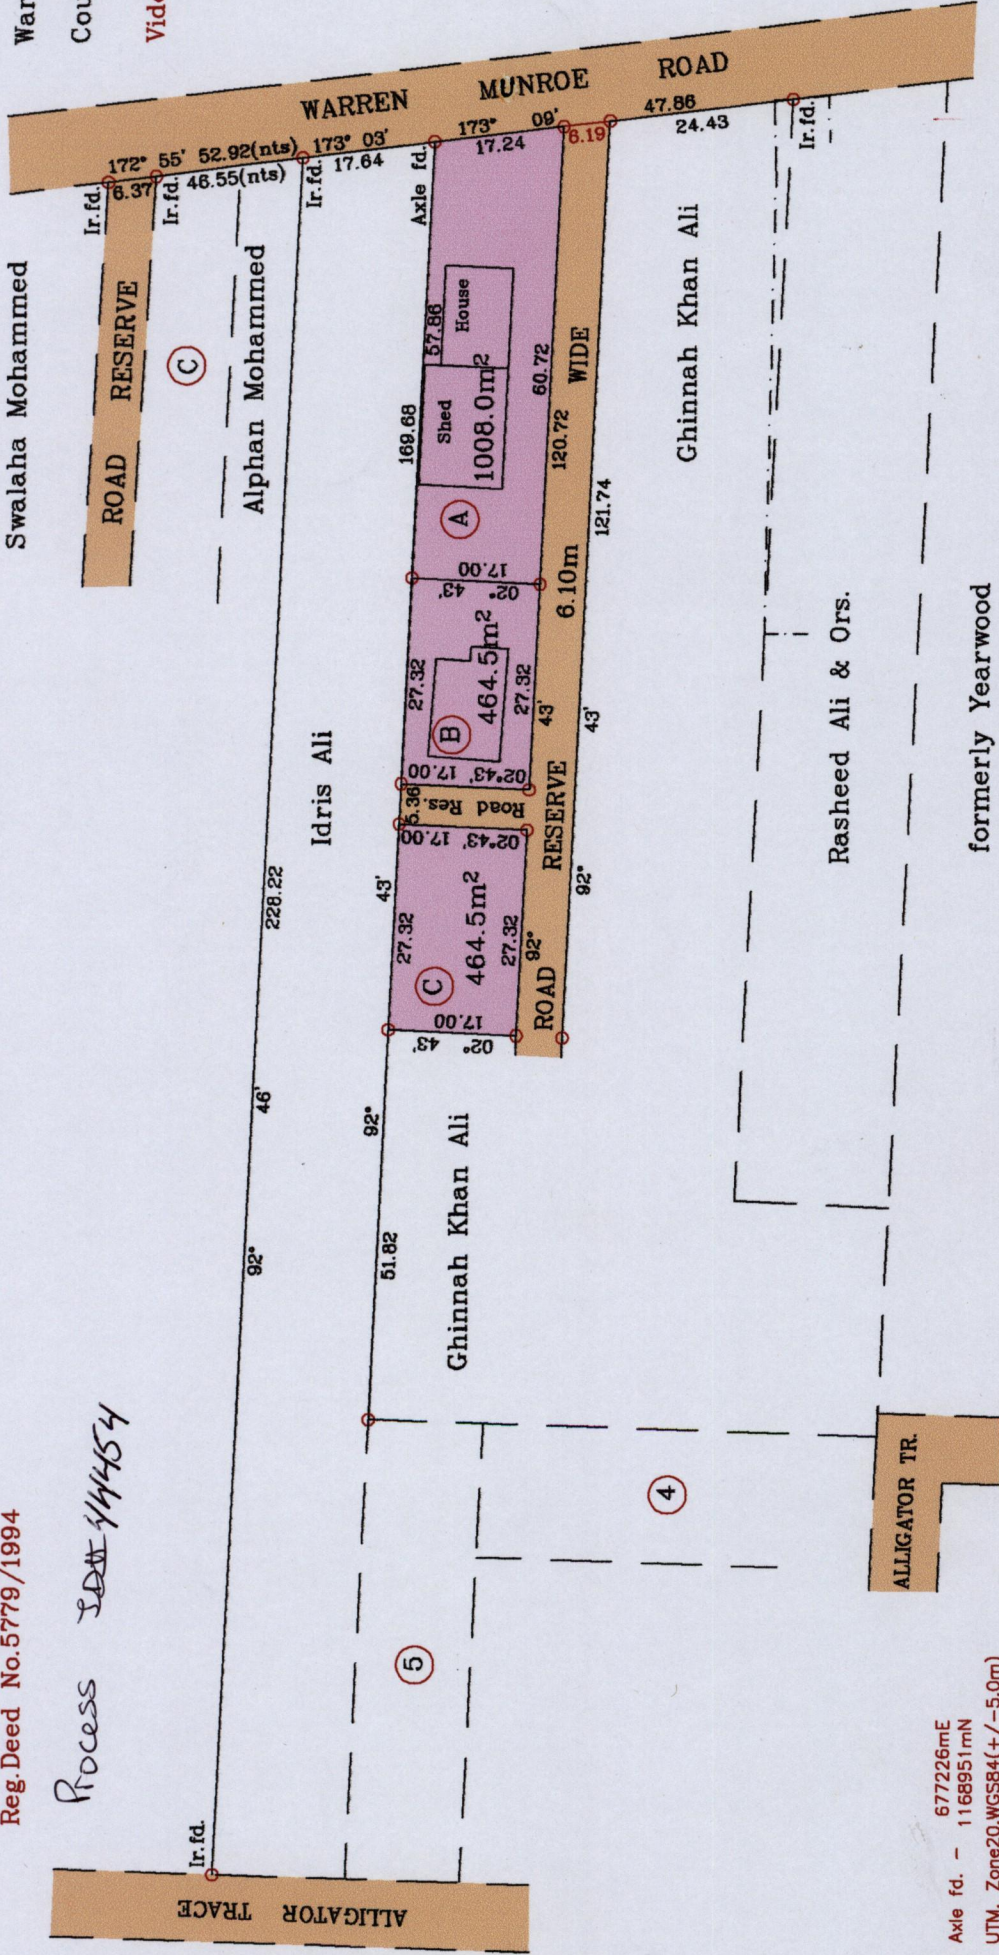

Axle fd. - 677226mE
1168951mN
UTM. Zone20,WGS84(+/-5.0m)
Hand Held G.P.S. Coordinates.

Plan of three Parcels of land coloured pink in the Ward of Cunupia
Containing together one thousand nine hundred and thirty seven point zero square metres
Surveyed by me, with due authority in October 2011 for Ghinnah Khan Ali
In accordance with regulation 25 (1) of the Land Surveyors' Regulations 1998,
I certify that this plan is correct.

Entered on.....

Trinidad and Tobago Land Surveyor.....17/10/2011

OCT 17 2011
4:53
Lands & Surveys Division

SCALE 1/1000

Distances are in metres

○ Denotes Iron put unless otherwise stated

Bearings are Cassini Grid based on Solar Observations



1546

197

G. N.
Cassini