

1546

Borough of Chaguanas


1988

County of Caroni

Process ~~JA~~ 44463

Cadastral Sheet D.8.A. 33C
4/d

Bk. 1224 fol. 220
Bk. 1087 fol. 74
Plan X.A.55

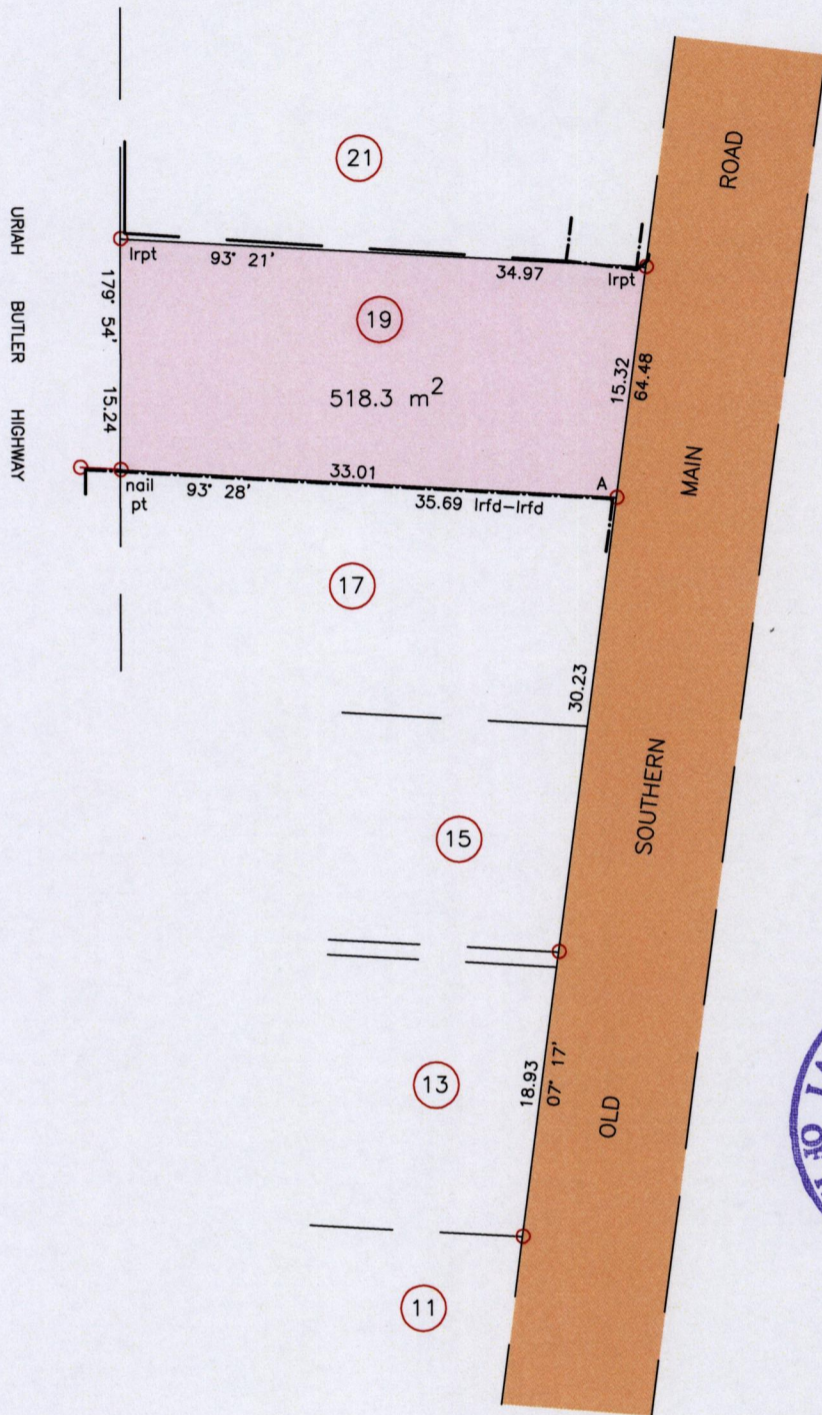

<u>lrfd A</u>
1162321 mN
674167 mE

SCALE 1/500
Distances are in metres

Coordinates are U.T.M. 20, Naparima (+/-3.0m)

o Denotes Iron found except otherwise stated

Bearings are Cassini Grid based on Solar Observations

PLAN of a parcel of land coloured pink in the Borough of Chaguanas

Containing five hundred and eighteen point three square metres

Surveyed by me with due authority, in October, 2011 for Caroline Baboolal

In accordance with Regulation 25 (1) of The Land Surveyors' Regulations 1998,

I certify that this plan is correct.

Entered on.....

Iqbal M.S.

Trinidad & Tobago Land Surveyor. 17/10/2011

