


33F
Cadastral Sheet D.B.M. 4/b
Borough of Chaguanas
County of Caroni
Bk. 956 Fol. 49

U.R.P.N.

Process ID# 41055

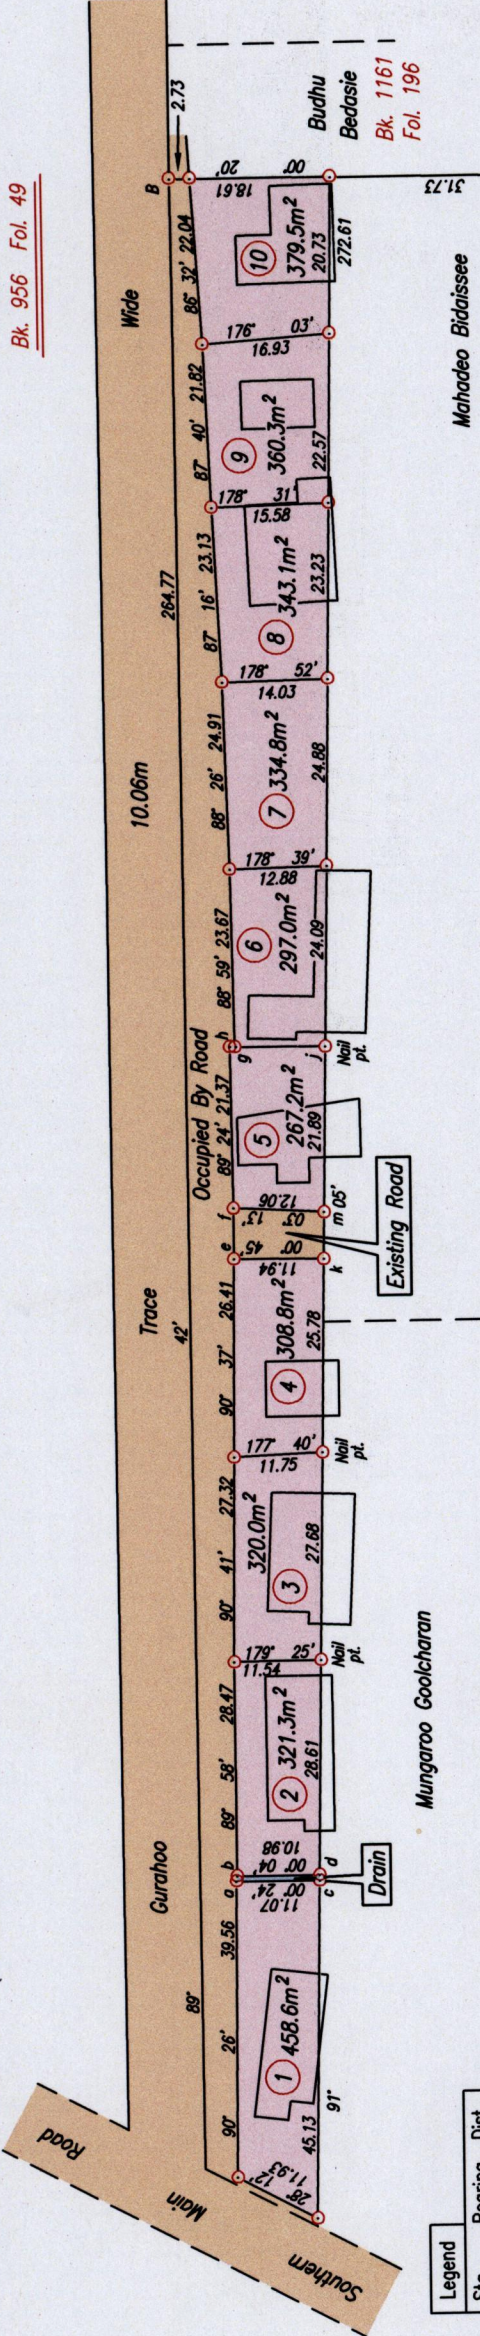

| Legend | Sta. | Bearing | Dist. |
|--------|-------|---------|-------|
| | a - b | 98° 12' | 0.70 |
| | c - d | 91° 05' | 0.76 |
| | e - f | 90° 07' | 6.75 |
| | g - h | 03° 25' | 0.68 |
| | j - g | 00° 33' | 12.00 |
| | k - m | 91° 05' | 6.05 |

○ a, b, c, g & h Denotes Nail put

Note: To obtain Cassini bearing + 18 minutes

○ Denotes Iron put except otherwise stated

Bearings are U.T.M. Grid based on Solar Observations

Plan of 10 Parcels of land coloured pink in the Borough of Chaguanas

Containing together three thousand three hundred and ninety point six square metres

Surveyed by me, with due authority, on 10th August 2010 for Suruig Ragoo

In accordance with Regulation 25 (1) of the Land Surveyors' Regulations 1998,

I certify that this plan is correct

Ganeshdath Ramcharitar
 3/6
 Trinidad & Tobago Land Surveyor
 Entered on. 2011

SCALE 1/1000
Distances are in metres

Point B

Co-ordinates obtained by Hand Held G.P.S. (Nap. Datum)


Accuracy ± 5m

E 673863m

N 1158284m

MINISTRY OF AGRICULTURE
Survey & Mapping Division
#132 JUN 13 2011

LANDS & MARINE RESOURCES

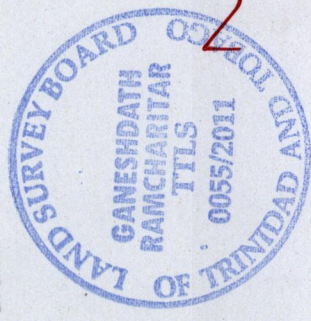

154E