
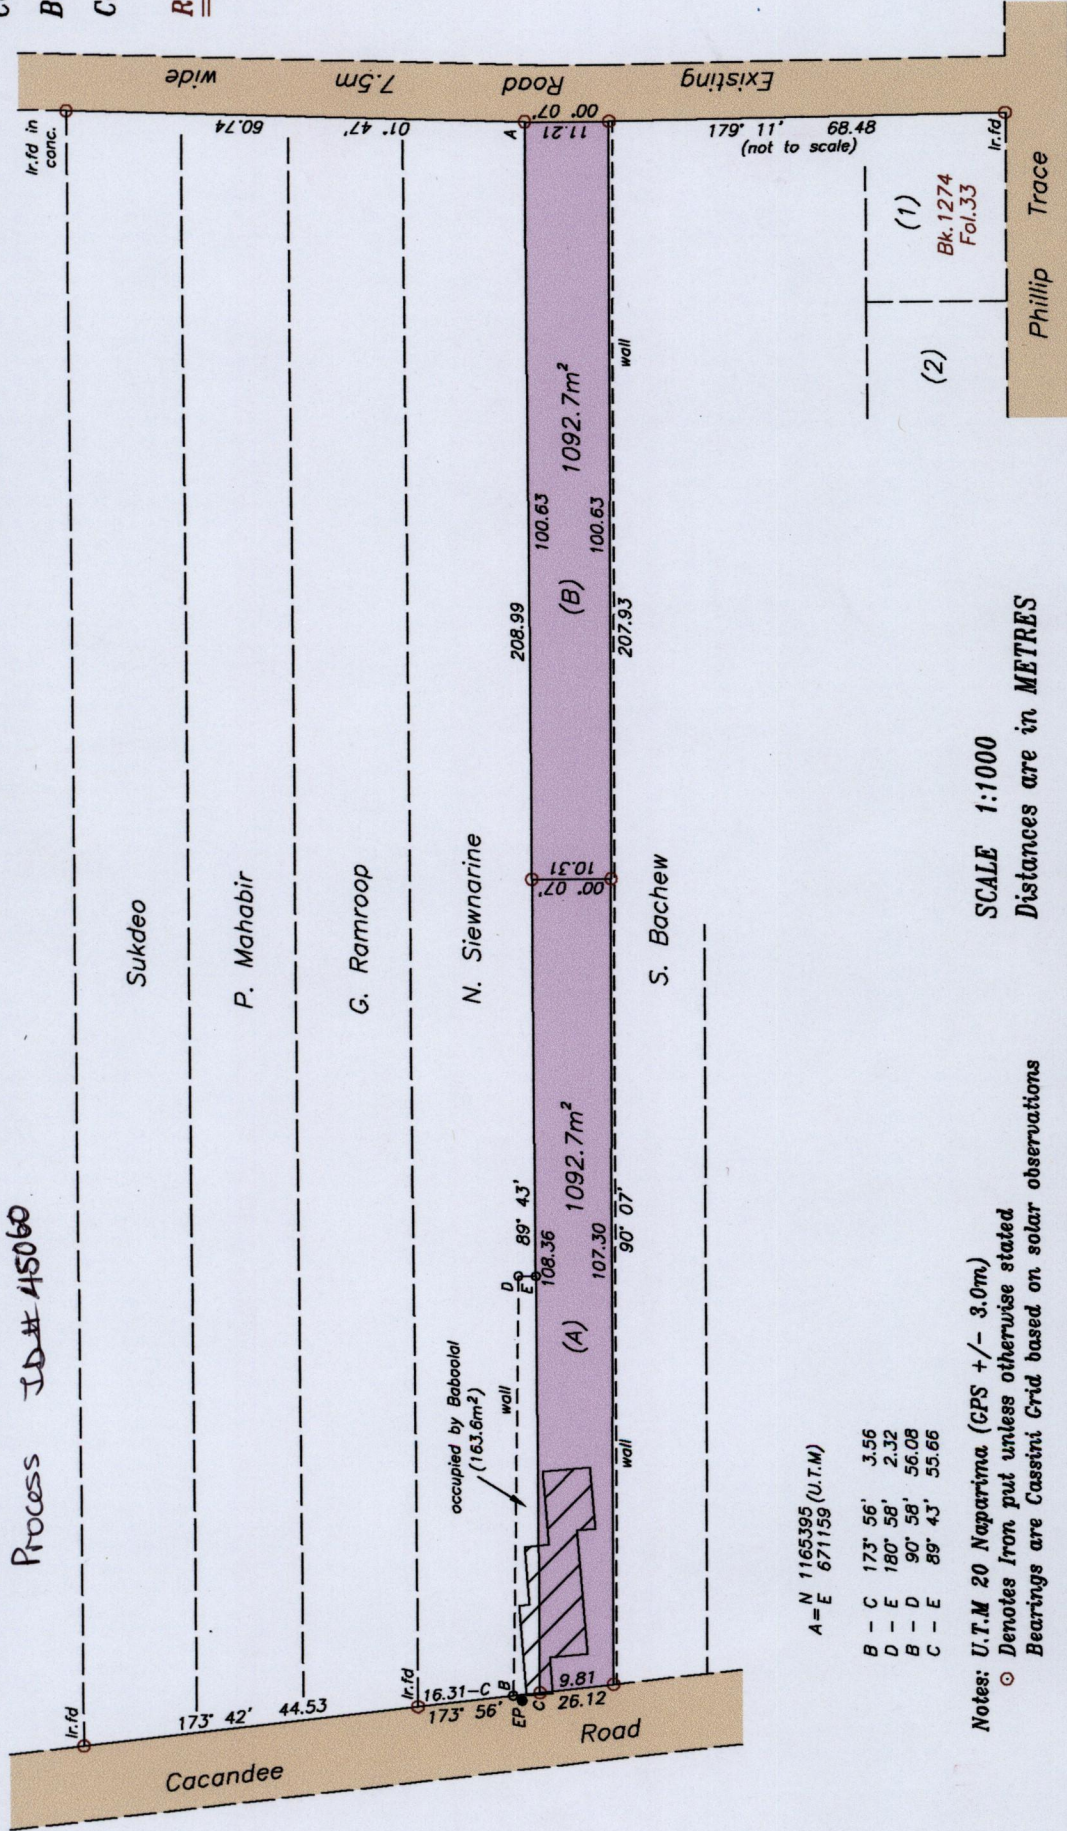


1546

2015

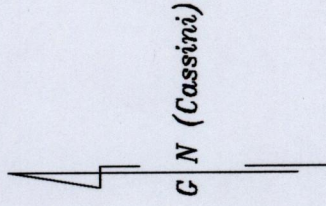

Process ID # 45060

Notes: U.T.M 20 Naparima (GPS +/- 3.0m)  
 Denotes Iron put unless otherwise stated  
 Bearings are Cassini Grid based on solar observations

A = E	173° 56'	3.56
B - C	180° 58'	2.32
B - D	90° 58'	56.08
C - E	89° 43'	55.66

SCALE 1:1000

Distances are in METRES

PLAN of 2 Parcels of land coloured pink in the Borough of Chaguuanas. Containing together two thousand one hundred and eighty-five point four square metres. Surveyed by me, with due authority, in October 2011 at the request of Surendra Baboolal. In accordance with Regulation 25 (1) of the Land Surveyors Regulations 1998, I certify that this plan is correct.

MINISTRY OF FOOD PRODUCTION  
 LAND AND MARINE AFFAIRS  
 OCT 25 2011  
 #228  
 Lands & Surveys Division

Entered on.....  
 .....

Trinidad and Tobago Land Surveyor.....2011