

R.D. No. 22162/1983

Process ID# 45182

U.P.R.N. No.


1546

210

Cadastral Sheet 34B, D.4.I
1/a

Ward of Cunupia

County of Caroni

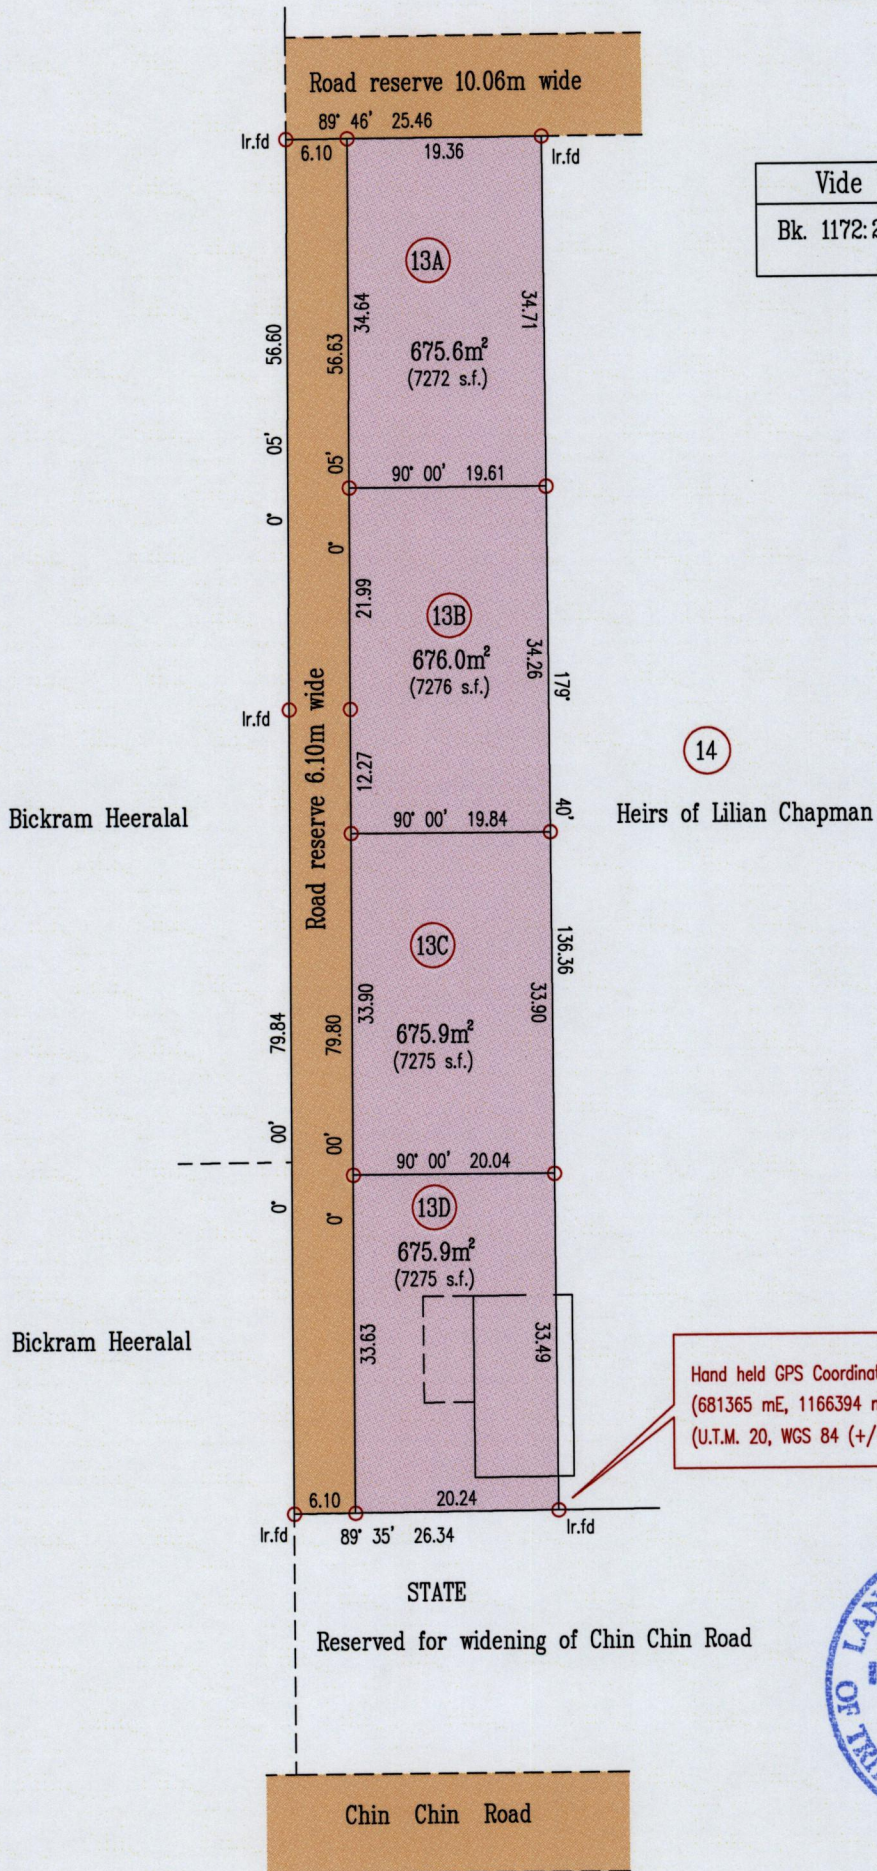

Hand held GPS Coordinates
 (681365 mE, 1166394 mN)
 (U.T.M. 20, WGS 84 (+/- 5 m)



SCALE 1:750

Distances are in Metres

Bearings are Cassini Grid based on Solar Obs.

○ Denotes Iron Put unless otherwise stated

Plan of 4 Parcels of land coloured pink in the Ward of Cunupia
Containing together two thousand seven hundred and three point four square metres
Surveyed by me, with due authority, in October 2011 for Lutchmin Bhikharoo

In accordance with Regulation 25(1) of the Land Surveyors' Regulations 1998, I certify that this plan is correct.

Checked by

Indar Rago

Entered on

Trinidad & Tobago Land Surveyor 31/10/2011

