

Process ID# 45106


1546

Cadastral Sheet D. 8. C. 34A
3/d

216

Ward of Chaguanas

County of Caroni

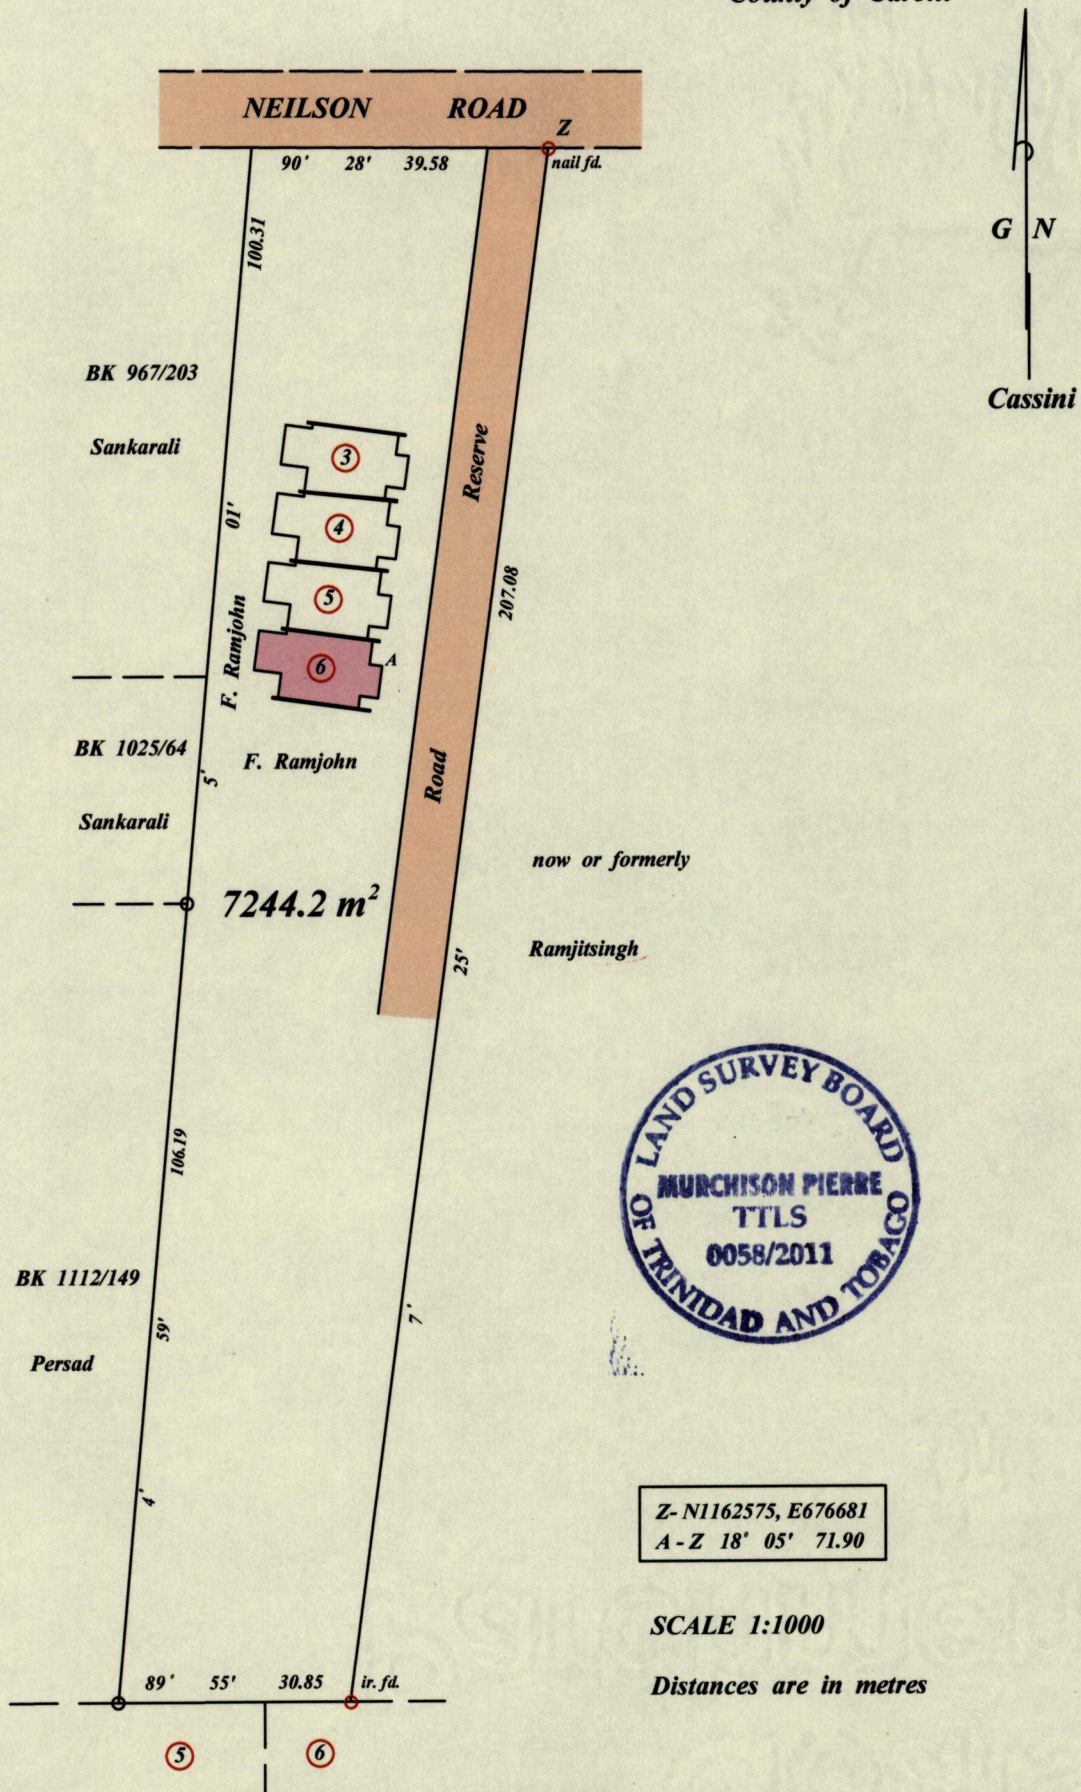

Z-N1162575, E676681
A-Z 18' 05' 71.90

SCALE 1:1000

Distances are in metres

Coordinates taken on hand held Magellan GPS Receiver +/- 5 metres point Z
Bearings are Cassini Grid based on Solar Observations
PLAN showing location of Apartment No. 6 coloured pink in the Ward of Chaguanas
Being portion of lands of Farman Ramjohn
Prepared by me, with due authority, in November 2011 for Farman Ramjohn
In accordance with regulation 25 (1) of the Land Surveyors Regulations 1998,
I certify that this plan is correct.

Checked by Murchison Pierre
Entered on Trinidad & Tobago Land Surveyor 4th November 2011

