
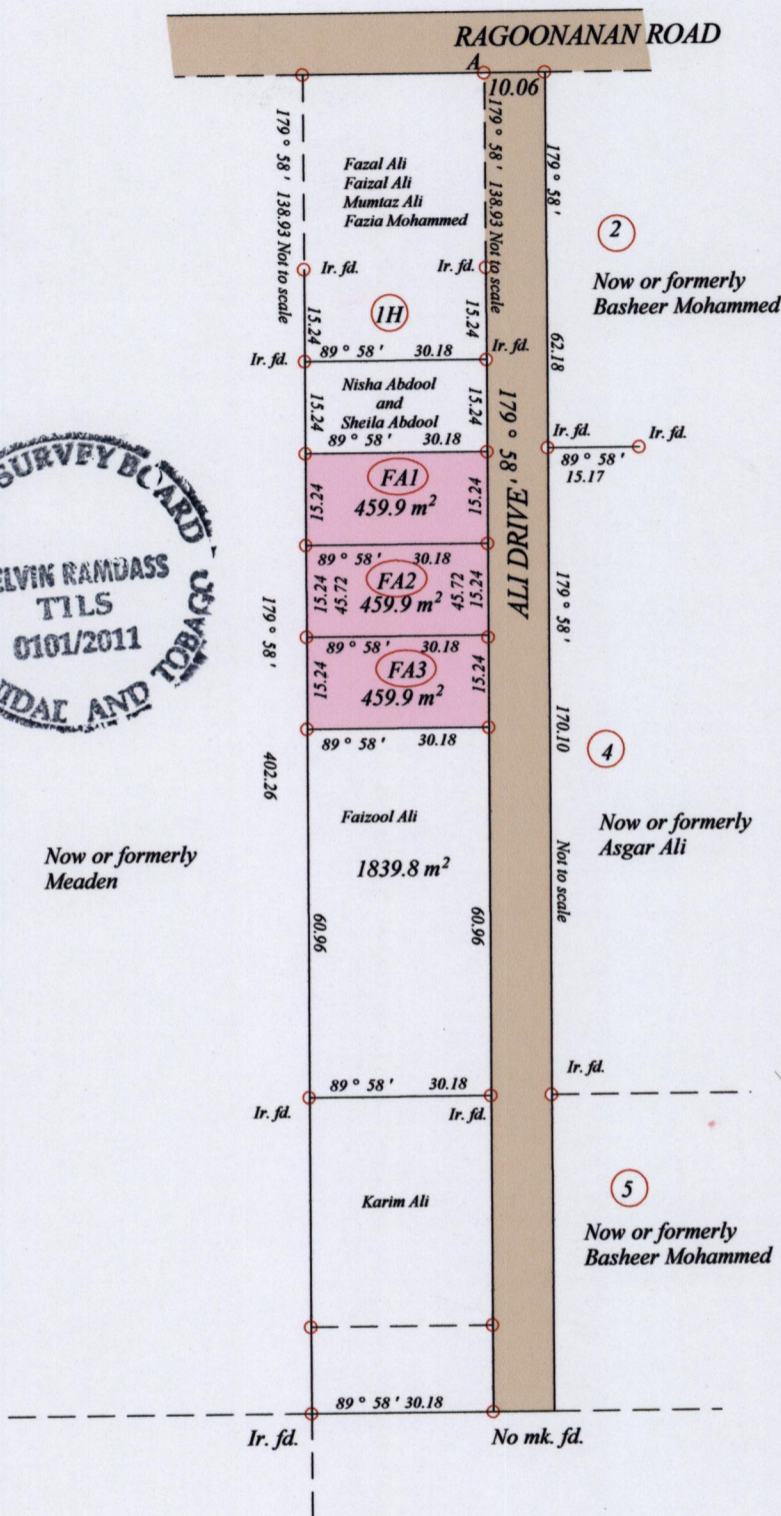


Process IDA 45665

1546

County of Caroni 220
Ward of Chaguanas
Cadastral Sheet D.3.O, 34A
3/c &4/a

REF Bk. 220 Fol. 264

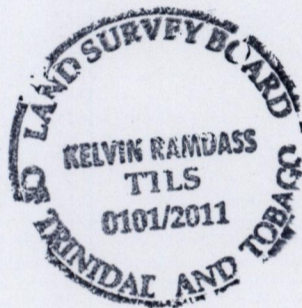

Coordinates are in WGS84, UTM Zone 20 +/- 5m
At. A- 677726mE, 1164519 mN

Bearings are Cassini Grid based on solar observations
Denotes Iron put unless otherwise stated

SCALE : 1:1250
Distances are in metres

Plan of Three parcels of land coloured PINK in the Ward of Chaguanas
Containing together One thousand three hundred and seventy nine point seven square metres
Surveyed by me, with due authority, in November 2011 for Fazal Ali,
In accordance with Regulation 25(1) of the Land Surveyors' Regulations 1998,
I certify that this plan is correct.

Checked by

Kevin Ramdass 01/11/2011
Trinidad and Tobago Land Surveyor

Entered on

