


Process ID# 45673

1546

221

County of Caroni  
Ward of Chaguanas  
Cadastral Sheet D.3.O, 34A  
3/c &4/a

REF Bk. 220 Fol. 264

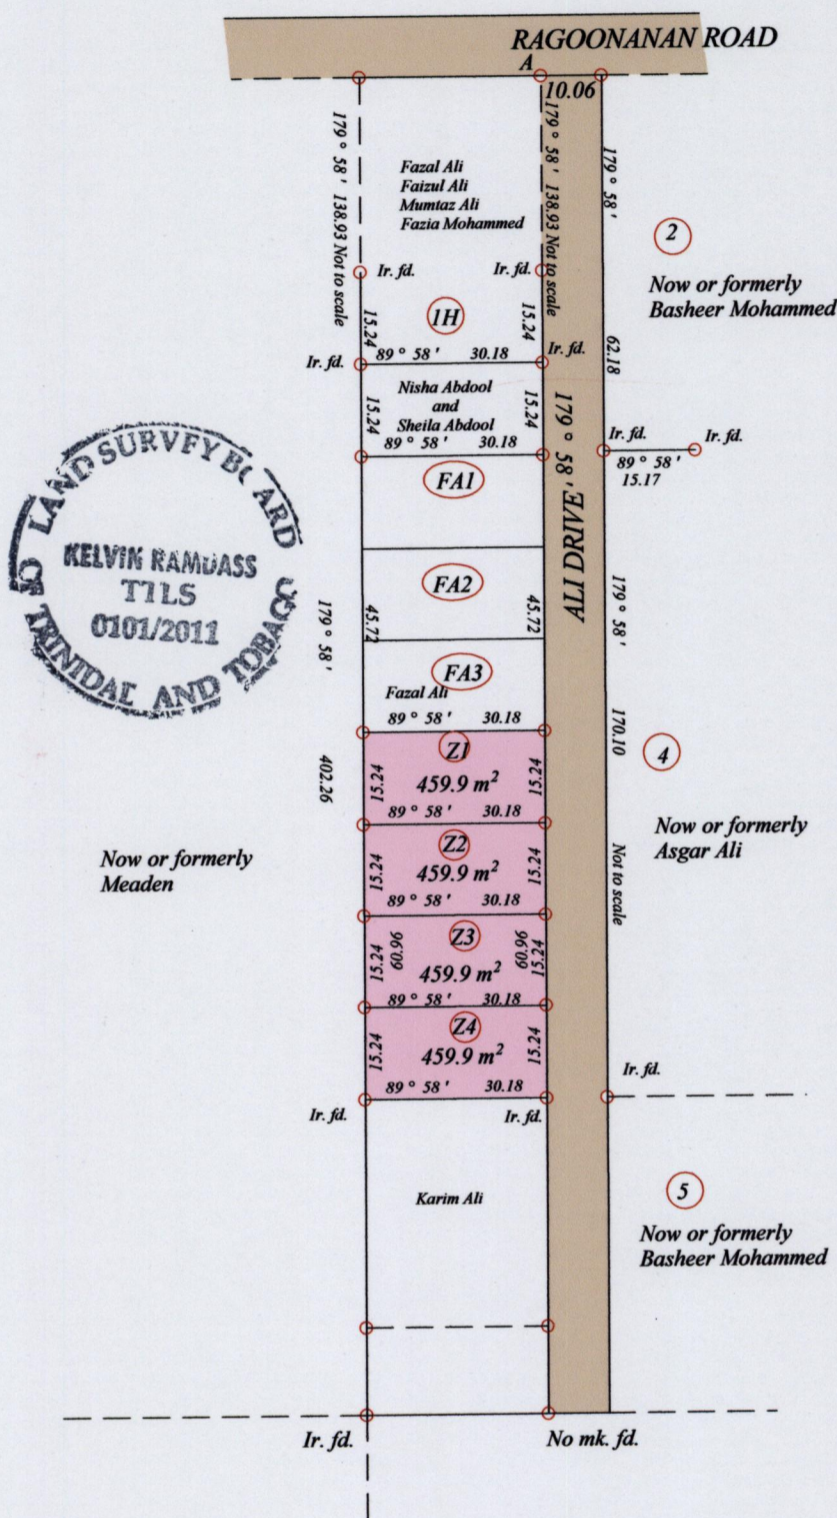

Coordinates are in WGS84, UTM Zone 20 +/- 5m  
At. A- 677726mE, 1164519 mN

SCALE : 1:1250

○ Bearings are Cassini Grid based on solar observations  
Denotes Iron put unless otherwise stated

Distances are in metres

Plan of Four parcels of land coloured PINK in the Ward of Chaguanas  
Containing together One thousand eight hundred and thirty nine point six square metres  
Surveyed by me, with due authority, in August 2011 for Faizool Ali  
In accordance with Regulation 25(1) of the Land Surveyors' Regulations 1998,  
I certify that this plan is correct.

Checked by .....

*Kelvin Ramdass* 09/11/2011  
Trinidad and Tobago Land Surveyor

Entered on .....

