
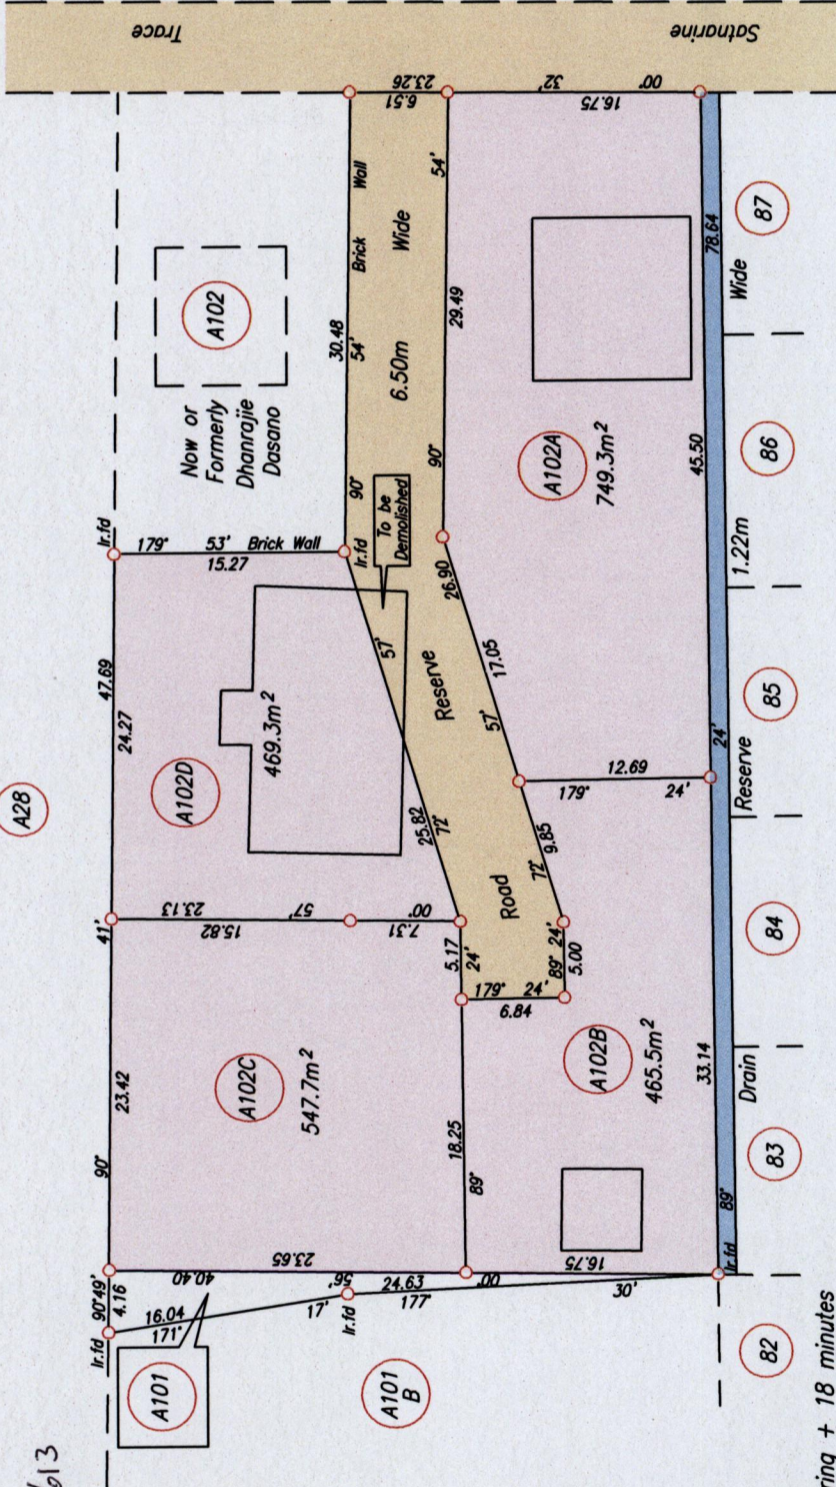


Cadastral Sheet 4/c  
 Ward of Cunupia  
 County of Caroni  
 Vide Plan DL 52

1546

224

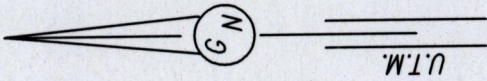

U.R.P.N. . . . .  
 Process JD # 46613

Legend	Sta.	Bearing	Dist.
	a - b	118° 18'	16.52
	b - c	125° 13'	18.80
	c - d	130° 21'	15.25
	e - f	107° 17'	10.47
	f - g	121° 38'	23.32
	g - h	135° 41'	24.04
	d - h	96° 31'	5.21
	a - e	00° 56'	3.40

Note: To obtain Cassini bearing + 18 minutes  
 o Denotes Iron put except otherwise stated  
 Bearings are U.T.M. Grid based on Solar Observations

Plan of 4 Parcels of land coloured pink in the Ward of Cunupia  
 Containing together two thousand two hundred and thirty one point eight square metres  
 Surveyed by me, with due authority, on March 17th 2011 for Ramesh Siew & Pooran Badal  
 In accordance with Regulation 25 (1) of the Land Surveyors' Regulations 1998,  
 I certify that this plan is correct.

*Ganeshdath Ramcharitar*  
 . . . . .  
 Trinidad & Tobago Land Surveyor

Entered on . . . . . 11/11 . . . . . 2011

SCALE 1/500  
 Distances are in metres  
 Point C

Co-ordinates obtained by Hand Held G.P.S. (Nap. Datum)  
 Accuracy ± 6m  
 E 678029m  
 N 1166945m

