


Ward of Cunupia
County of Caroni

AMENDED PLAN


Process ID# 41284

U.P.R.N. No.

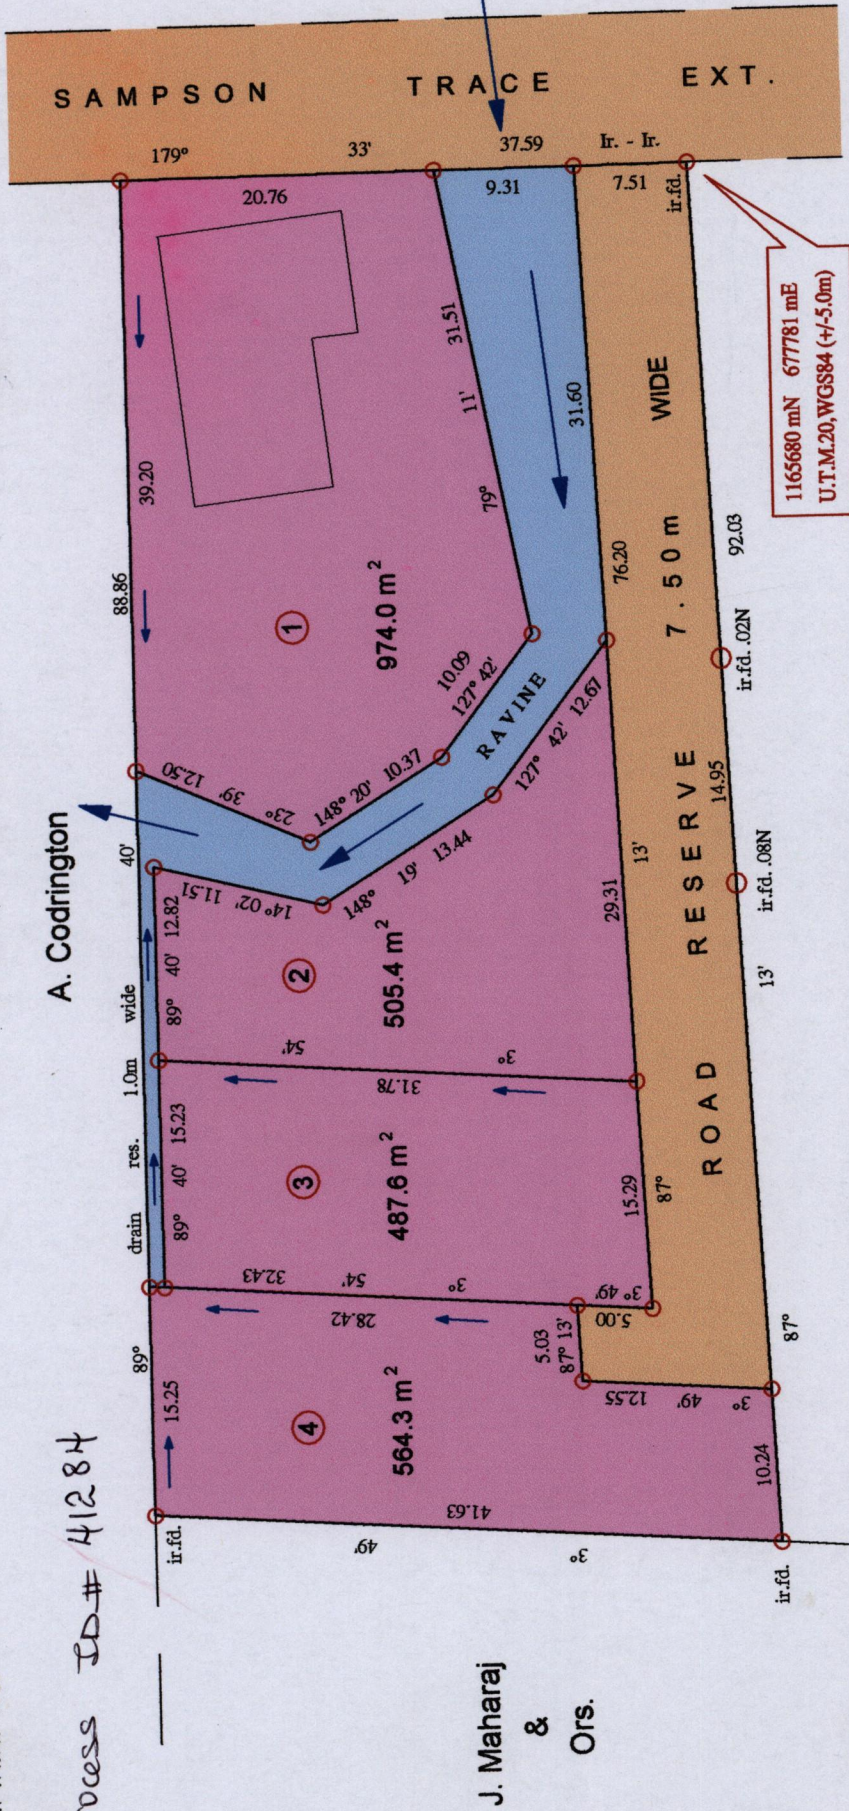

J. Maharaj
&
Ors.

R. Kannick

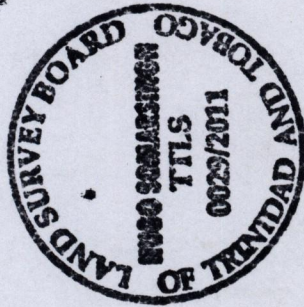

SCALE 1/500

Distances are in metres

Coordinates obtained by Hand Held G.P.S.

○ Denotes Iron found unless where otherwise stated
Bearings are Cassini Grid based on Solar Observations

Plan of 4 Parcels of land coloured pink in the Ward of Cunupia

Containing two thousand five hundred and thirty one point three square metres

Surveyed by me, with due authority, in May 2011 for Merle Lawrence

In accordance with regulation 25 (1) of the Land Surveyors' Regulations 1998, #305
I certify that this plan is correct.

Prof. S. S. ...

Entered on.....

Trinidad and Tobago Land Surveyor

24th June

2011

1546

MINISTRY OF AGRICULTURE
Survey & Mapping Division
JUN 29 2011

LANDS & MARINE RESOURCES

24