


Process JDA 41429

1546 Cadastral Sheet $\frac{34A}{4/a}$ (D.8.C) 4()

Ward of Chaguanas

County of Caroni

Registered Deed # 201001572826

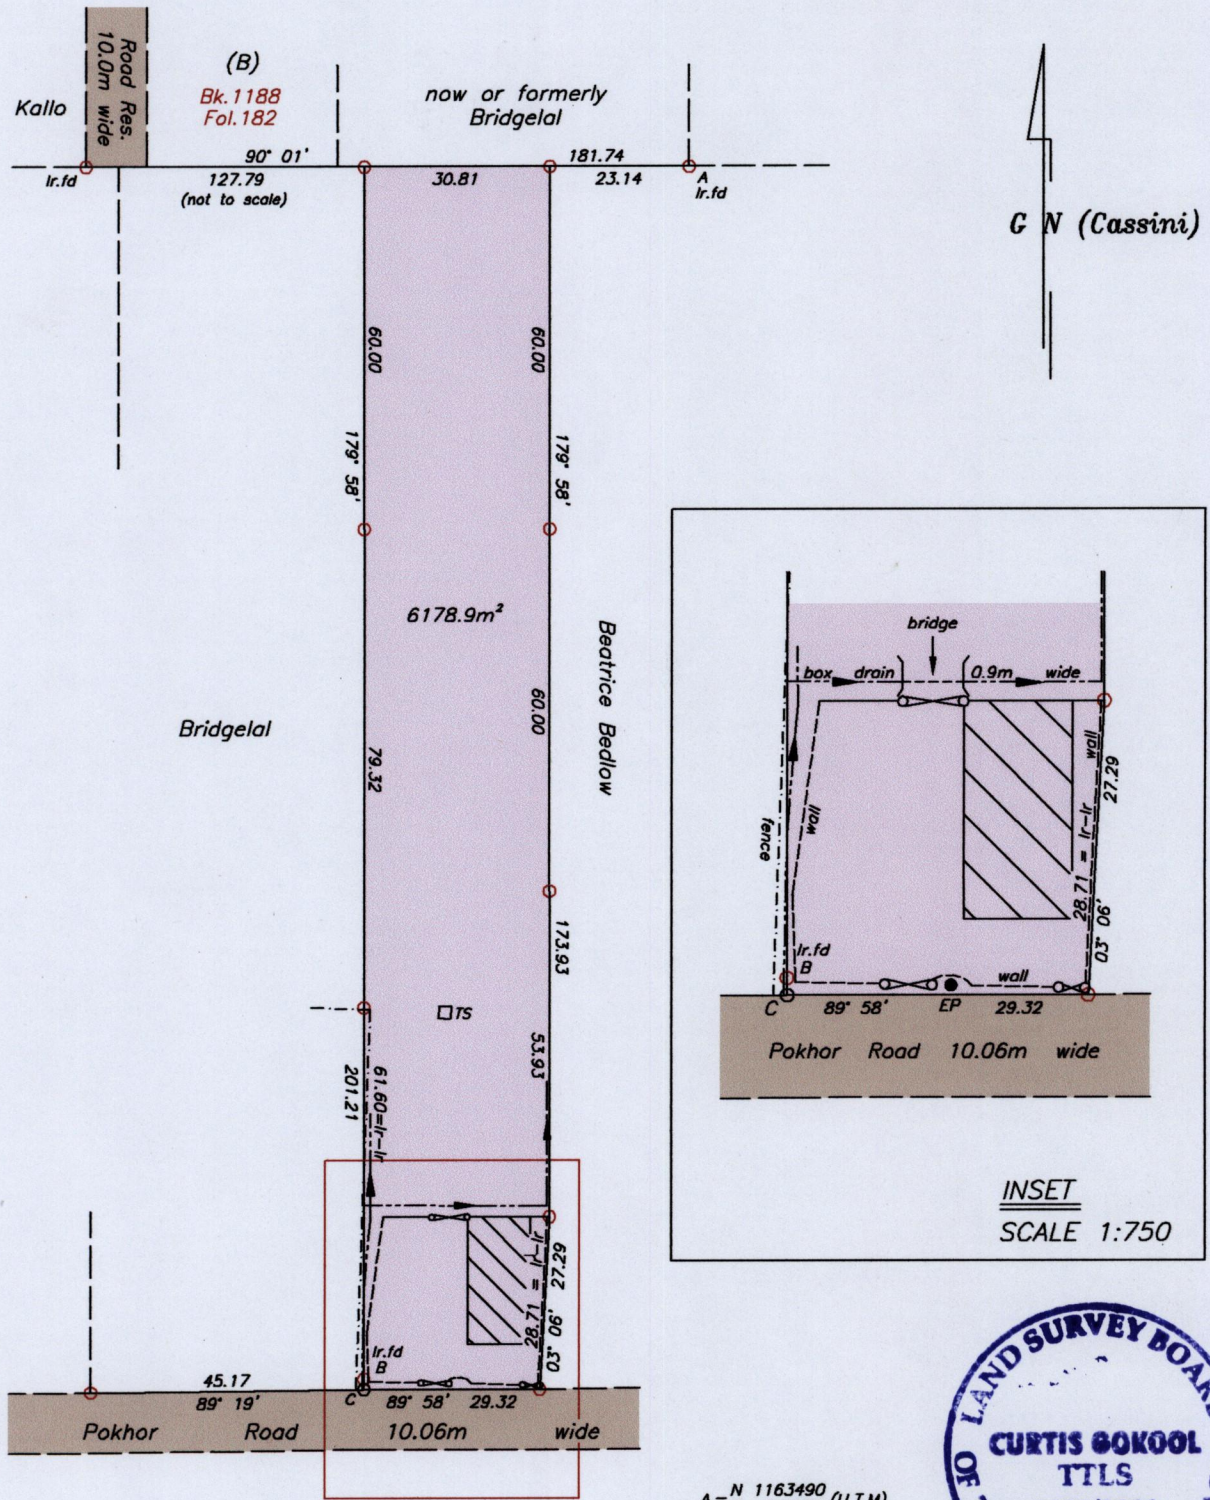

A = N 1163490 (U.T.M)
E 677670

..... Gate
TS..... Tank Stand

SCALE 1:1250

Distances are in METRES

- Notes: U.T.M 20 Naparima (GPS +/- 3.0m)
- Denotes no mark put
 - Denotes Iron put unless otherwise stated
- Bearings are cassini based on solar observations

PLAN of a Parcel of land coloured pink in the Ward of Chaguanas.
Containing six thousand one hundred and seventy-eight point nine square metres.
Surveyed by me, with due authority, in March 2011 at the request of Darryan Singh.
In accordance with Regulation 25 (1) of the Land Surveyors' Regulations 1998,
I certify that this plan is correct.

Entered on..... Curtis Bokool

Trinidad and Tobago Land Surveyor..... July 062011

MINISTRY OF AGRICULTURE
Survey & Mapping Division
T3 RR
JUL 07 2011
LANDS & MARINE RESOURCES