
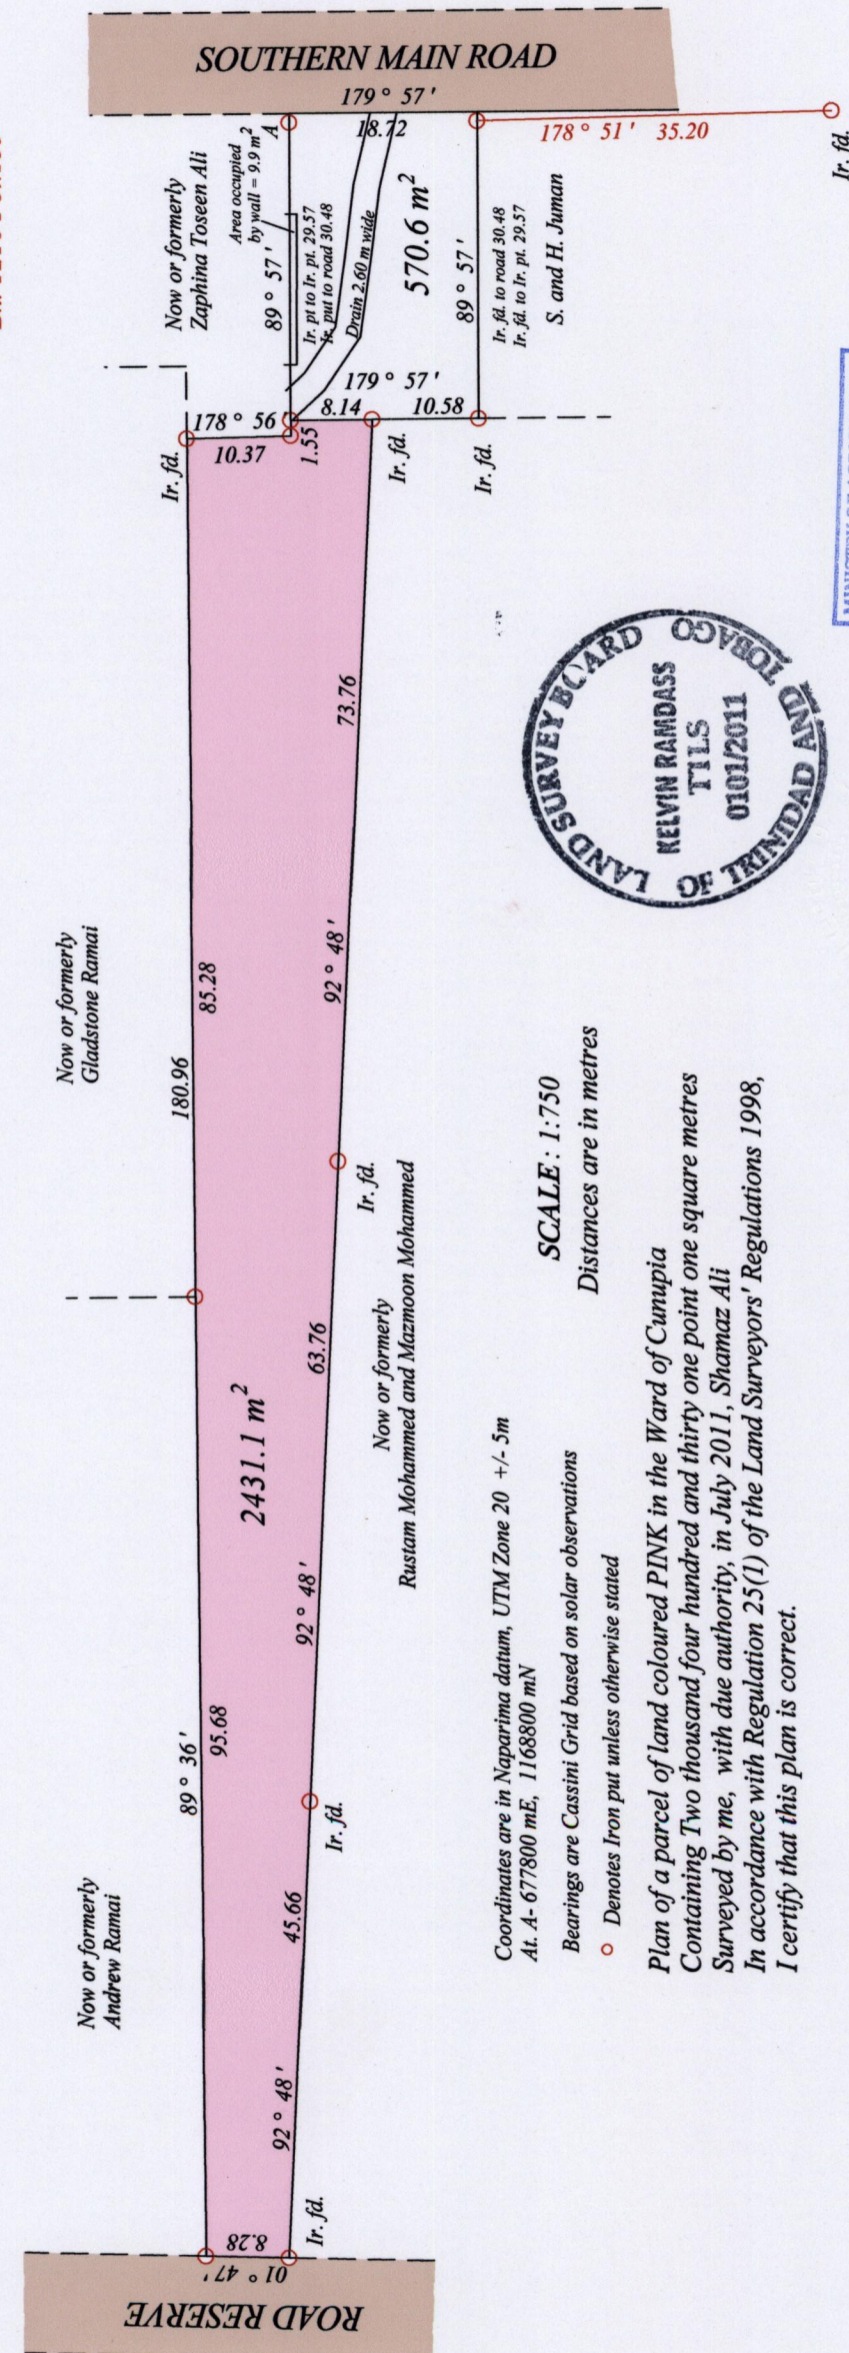


County of Caroni
 Ward of Cunupia
 Cadastral Sheet D.3.C., 24D
 4/a

Bk. 1077 Fol. 59
 Bk. 1210 Fol. 135

1546

45

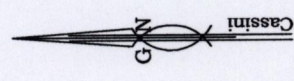

MINISTRY OF AGRICULTURE
 Survey & Mapping Division
 #115 RK
 JUL 12 2011
 LANDS & MARINE RESOURCES

SCALE: 1:750
 Distances are in metres

Coordinates are in Naparima datum, UTM Zone 20 +/- 5m
 At. A- 677800 mE, 1168800 mN

Bearings are Cassini Grid based on solar observations
 o Denotes Iron put unless otherwise stated

Plan of a parcel of land coloured PINK in the Ward of Cunupia
 Containing Two thousand four hundred and thirty one point one square metres
 Surveyed by me, with due authority, in July 2011, Shamaz Ali
 In accordance with Regulation 25(1) of the Land Surveyors' Regulations 1998,
 I certify that this plan is correct.

Shamaz Ali
 12 July 2011
 Trinidad and Tobago Land Surveyor

Checked by
 Entered on

Process ID # 41408

499