


Process ID# 42660

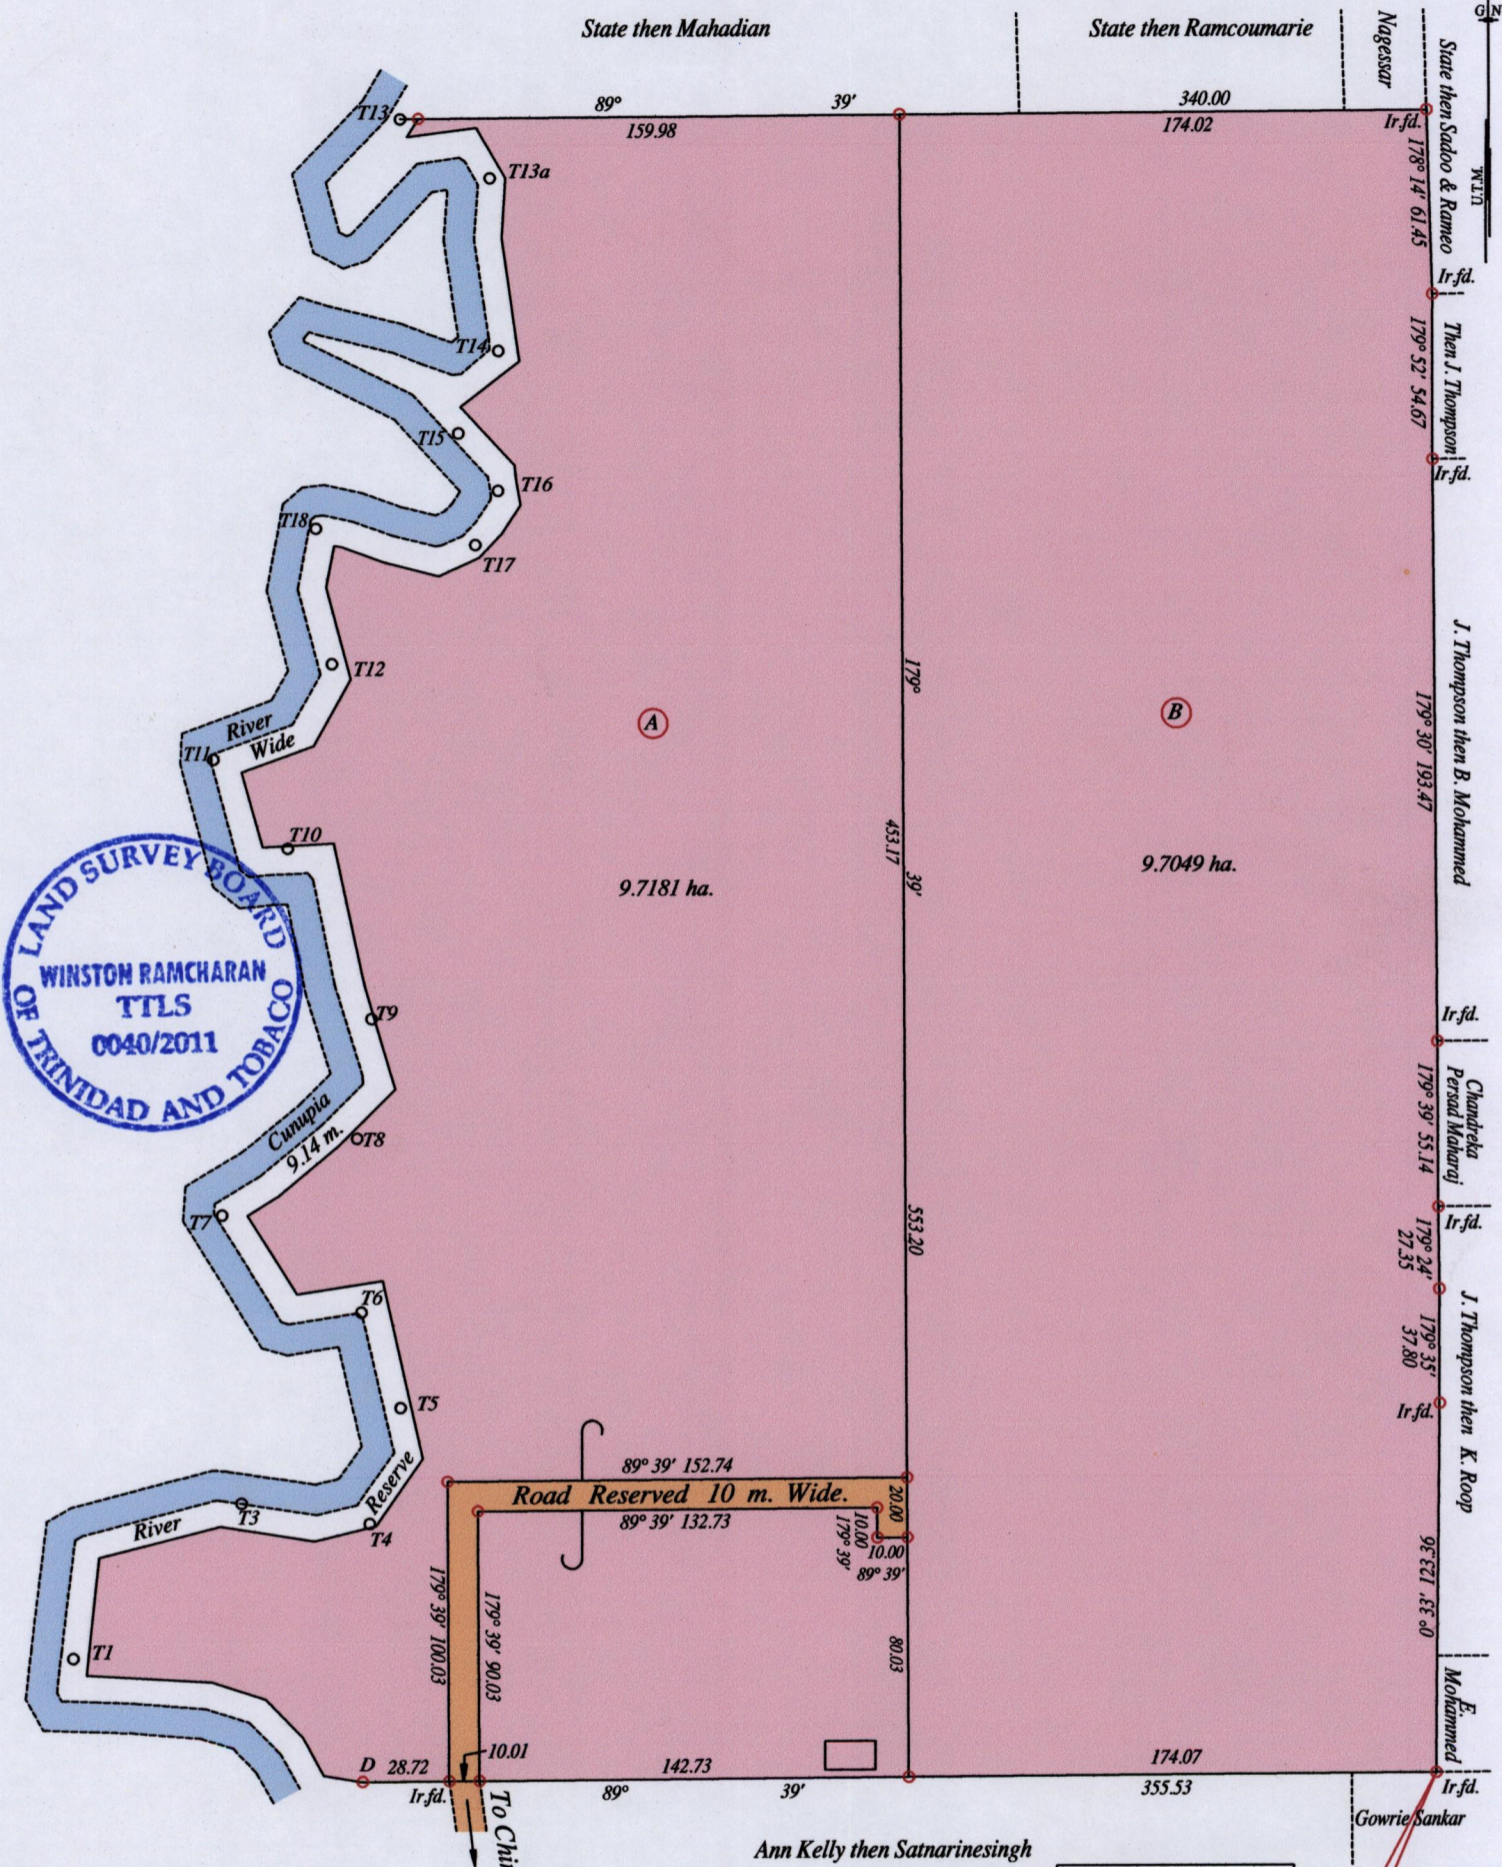

• Denotes Iron put except stated otherwise.

Note: Bearings are U.T.M. grid based on solar observations
 PLAN of 2 Parcels of land coloured pink in the Ward of Cunupia
 Containing together nineteen point four two three zero hectares
 Surveyed by me, with due authority, in July 2011 for Jeanette Maria Dillon & Zenith Marilyn Jacelon
 In accordance with Regulation 25 (1) of the Land Surveyors' Regulations 1998,
 I certify that this plan is correct.

Winston Ramcharan

 Land Surveyor

Entered on Trinidad & Tobago Land Surveyor *12th July* 2011

Ann Kelly then Satnarinesingh

Vide Plan E K 4
Vide Bk. 1097 fol. 128
Vide Bk. 576 fol. 218

SCALE : 1:2500

D - T1	293° 33'	104.32
T1 - T3	47° 10'	75.78
T3 - T4	99° 17'	42.98
T4 - T5	14° 47'	40.10
T5 - T6	337° 46'	34.25
T6 - T7	305° 01'	56.32
T7 - T8	60° 19'	51.40
T8 - T9	6° 48'	40.08
T9 - T10	333° 53'	63.04
T10 - T11	320° 26'	38.65
T11 - T12	51° 16'	50.25
T12 - T18	353° 16'	45.46
T18 - T17	96° 05'	53.14
T17 - T16	22° 35'	19.56
T16 - T15	325° 32'	23.28
T15 - T14	26° 03'	30.24
T14 - T13a	357° 03'	57.48
T13a - T13	303° 38'	35.78

E 0678876
 N 1167270
 Handheld G.P.S.
 U.T.M. WGS 84
 ± 5m.

MINISTRY OF AGRICULTURE
 Survey & Mapping Division
 # 1102 5 1 70J
 # 551
 LANDS & MARINE RESOURCES