
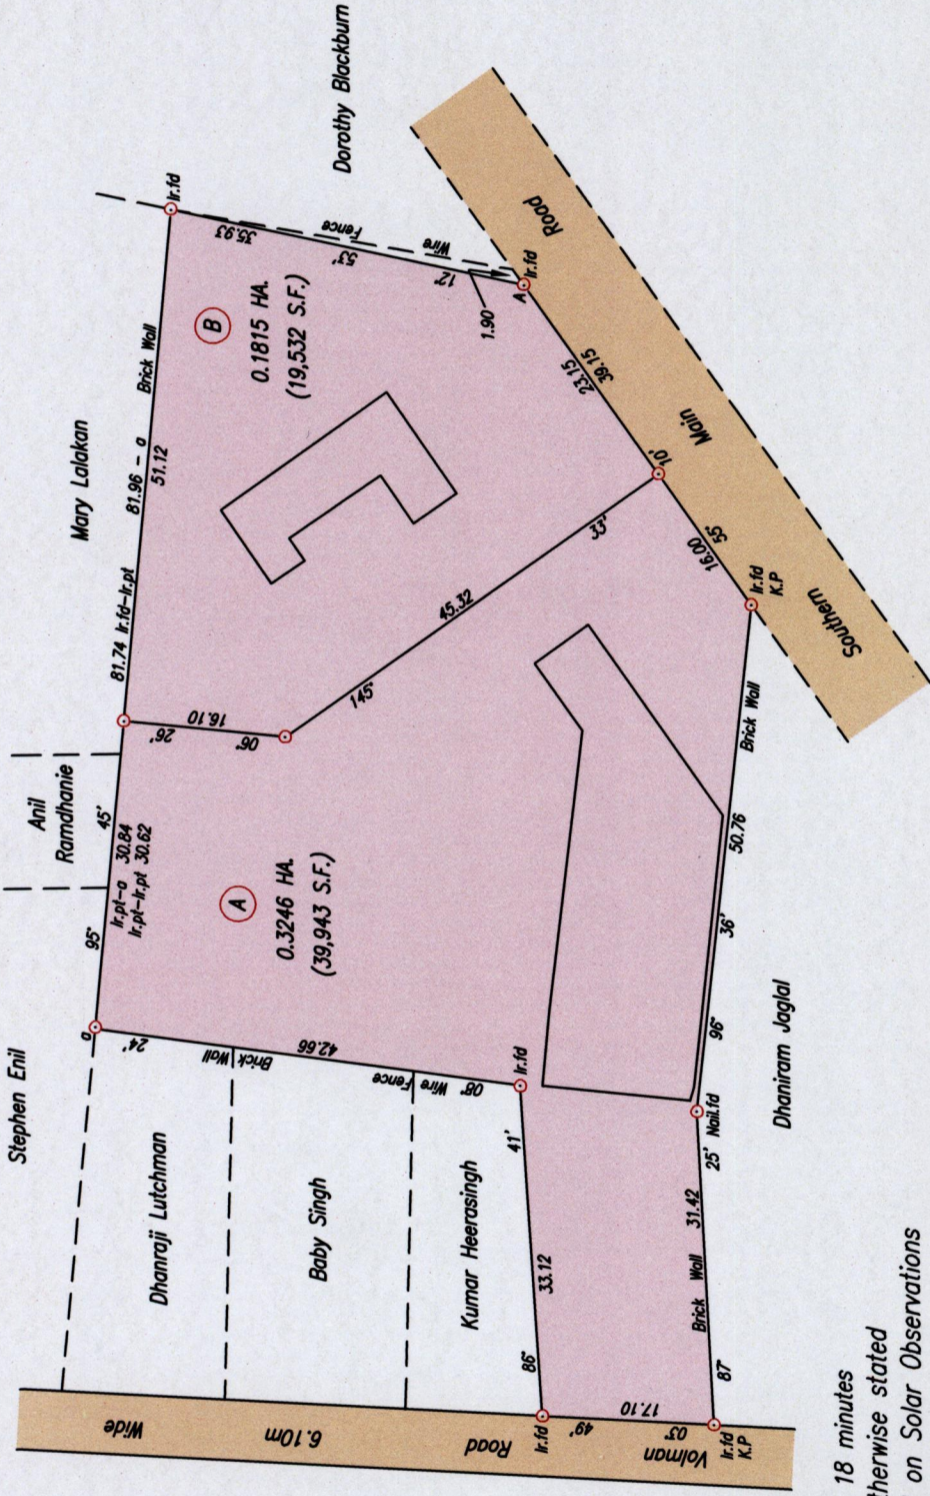


33F  
Cadastral Sheet D.12.D. 4/c  
Borough of Chaguanas  
County of Caroni

Bk. 1385 Fol. 137  
Bk. 954 Fol. 171  
Bk. 954 Fol. 121  
Bk. 1161 Fol. 223

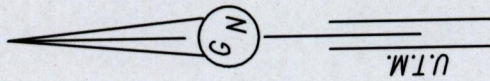

SCALE 1/750  
Distances are in metres

Point A  
Co-ordinates obtained by Hand Held G.P.S. (Nap. Datum)  
Accuracy ± 7m  
E 672448m  
N 1156844m

U.R.P.N. ....  
Process ID# 41877

Note: To obtain Cassini bearing + 18 minutes  
○ Denotes Iron put except otherwise stated  
Bearings are U.T.M. Grid based on Solar Observations  
Plan of 2 Parcels of land coloured pink in the Borough of Chaguanas  
Containing together zero point five zero six one hectare  
Surveyed by me, with due authority, on July 7th 2011 for Build To Last Hardware  
In accordance with Regulation 25 (1) of the Land Surveyors' Regulations 1998,  
I certify that this plan is correct.

*Ganeshdath Ramcharitar*  
Trinidad & Tobago Land Surveyor  
Entered on. .... 15/7 2011

