

U.P.R.N. No.

Reg. Deed No. 200802887914

Reg. Deed No. 3519/1996


Process ID # 41891

Cadastral Sheet (D.7.D) 33C  
4/b

Borough of Chaguuanas

County of Caroni

Endeavour Estate, Field 2

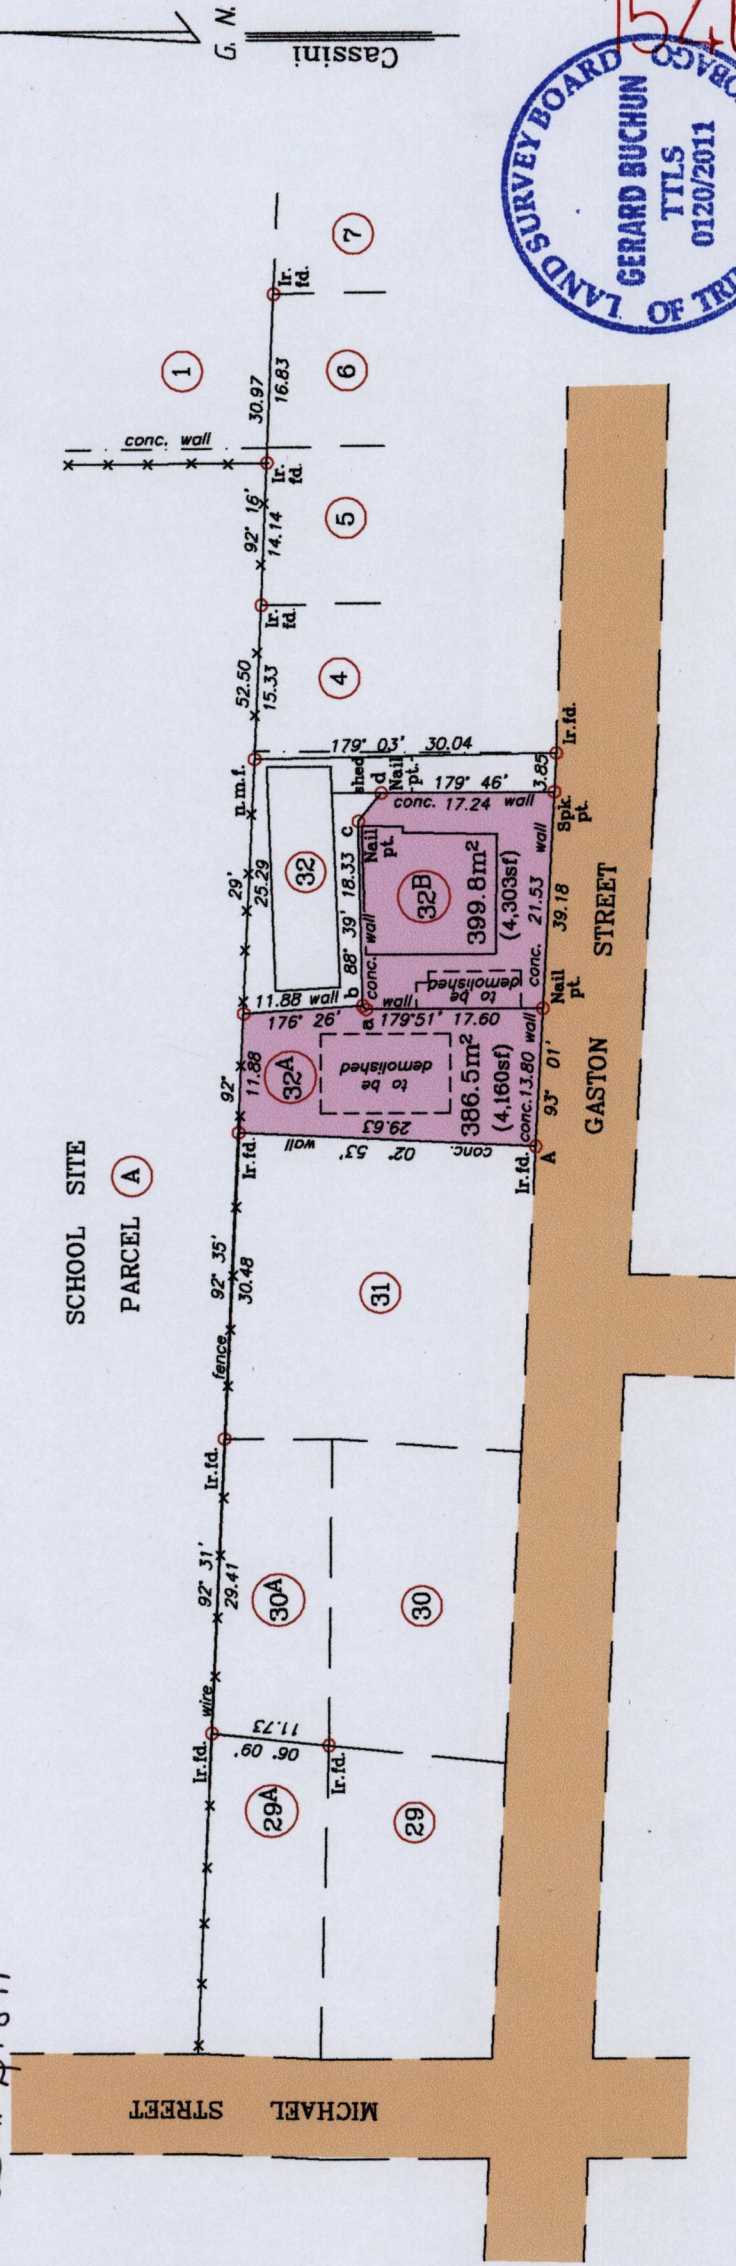

1546

LAND SURVEY BOARD  
GERARD BUCHUN  
TTLS  
0120/2011

Plan of two parcels of land coloured pink in the Borough of Chaguuanas  
Containing together seven hundred and eighty six point three square metres  
Surveyed by me, with due authority in June 2011 for Roy Shah  
In accordance with regulation 25 (1) of the Land Surveyors' Regulations 1998,  
I certify that this plan is correct.

Entered on.....

.....  
Gerard Buchun.....  
Trinidad and Tobago Land Surveyor..... 18/07/2011

673625mE  
Ir. fd (A) - 1163438mN  
UTM. zone 20, WGS84 (+/- 5.0m)  
(Hand held G.P.S. Coordinates)

Vide Bk.1093 Fol.212  
Bk.1161 Fol.123  
Bk.1161 Fol.131

a-b 46° 31' 0.50  
c-d 129° 13' 3.60

SCALE 1/750

Distances are in metres

○ Denotes Iron put except where otherwise stated.

Bearings are Cassini Grid based on Solar Observations

MANAGER OF SURVEY & MAPPING DIVISION  
17 JUL 8 2011  
LANDS & MARINE RESOURCES

57