

Process ID# 41892

R.D. No. DE 200201538192

U.P.I.N. No.

1546


Cadastral Sheet 33F/4/a, D.7.P

583

Ward of Chaguanas

County of Caroni

"ORANGEFIELD"

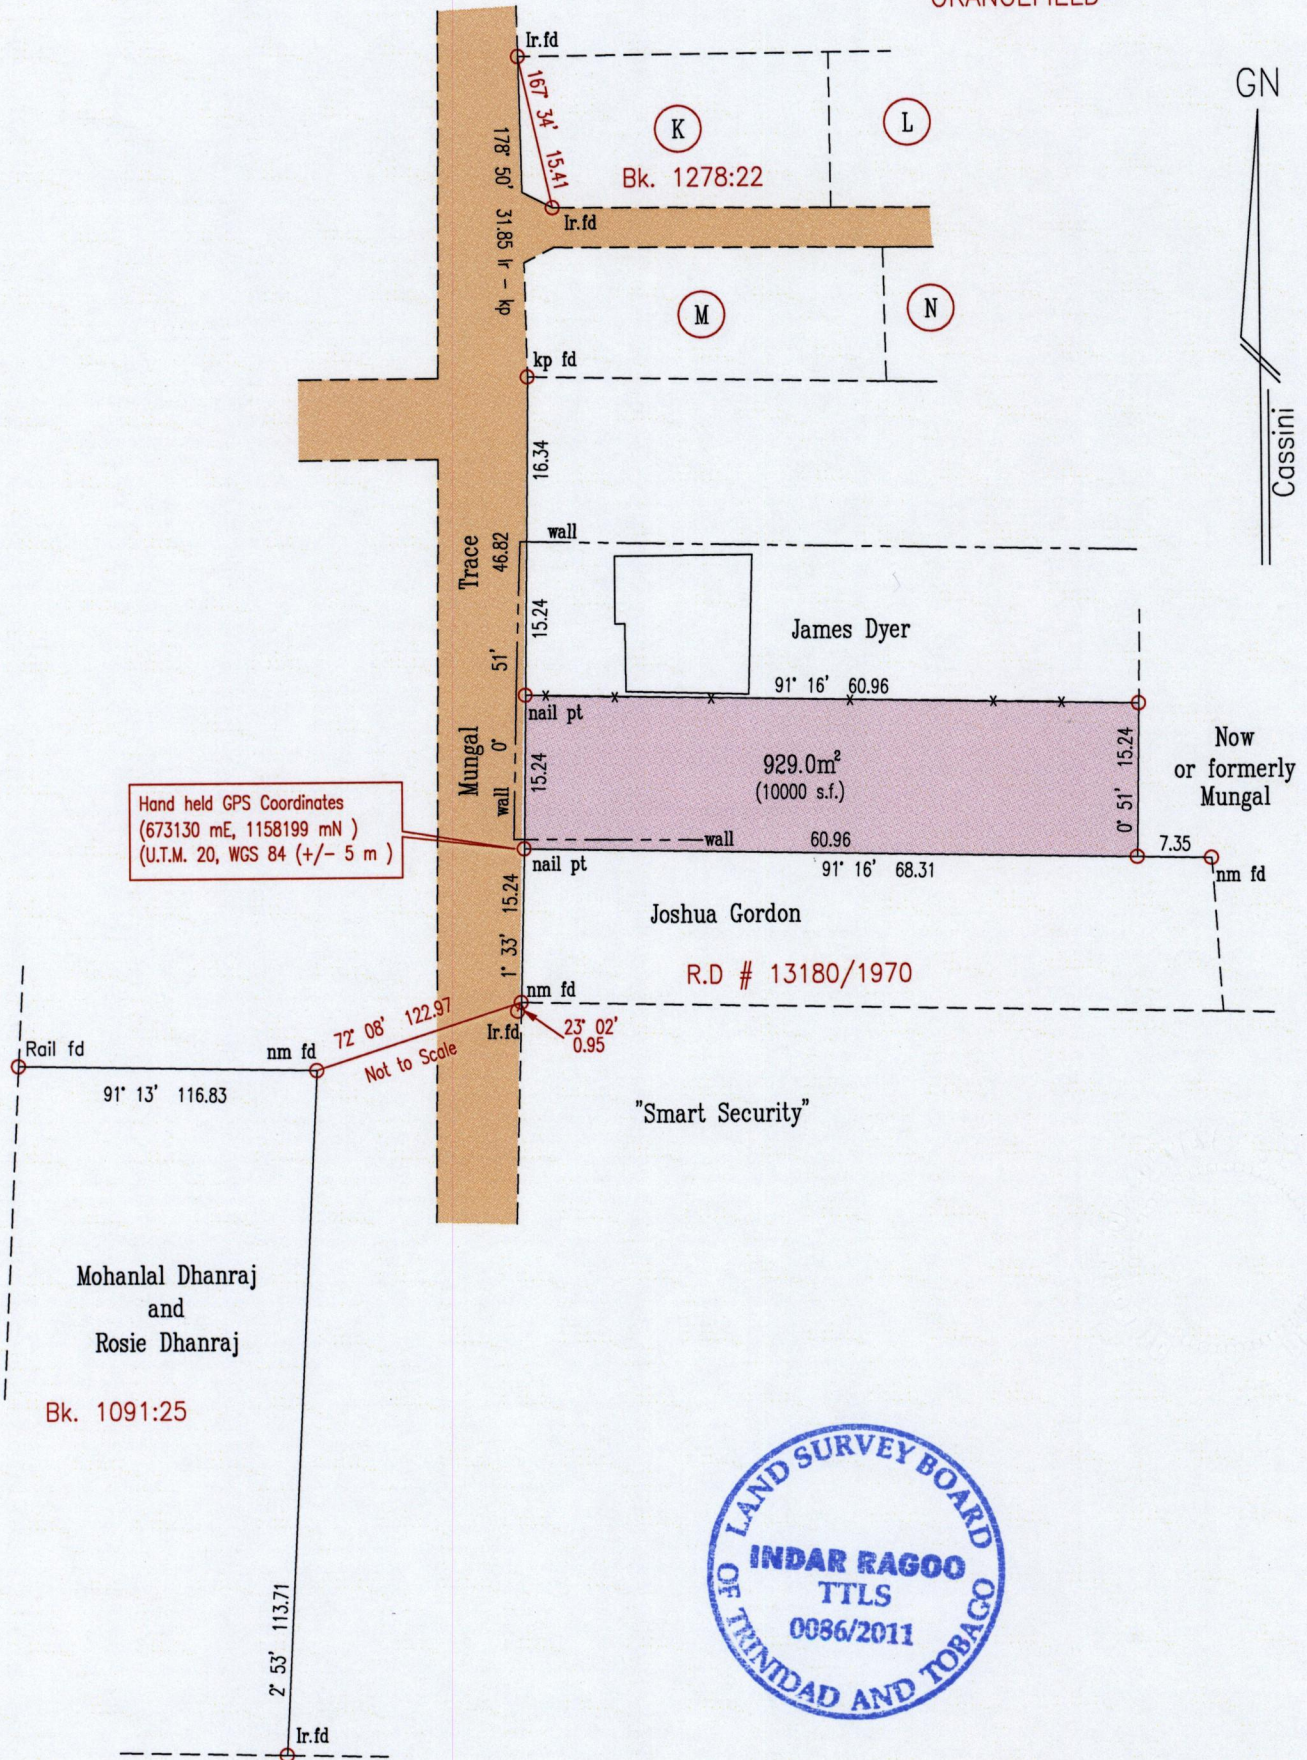

Bearings are Cassini Grid based on Solar Obs.

○ Denotes Iron Put unless otherwise stated

SCALE 1:750  
Distances are in Metres

Plan of a Parcel of land coloured pink in the Ward of Chaguanas  
Containing nine hundred and twenty nine point zero square metres  
Surveyed by me, with due authority, in April 2011 for Goolabday Kamla Roopnarine  
In accordance with Regulation 25(1) of the Land Surveyors' Regulations 1998,  
I certify that this plan is correct.

MINISTRY OF AGRICULTURE  
Survey & Mapping Division  
#177  
JUL 1 2011  
LANDS & MARINE RESOURCES

Checked by .....

..... Indar Ragoo

Entered on .....

Trinidad & Tobago Land Surveyor ..... 18/07/2011