


34A
Cadastral Sheet 1/a
Borough of Chaguanas
County of Caroni

U.R.P.N.
Process SA 42061

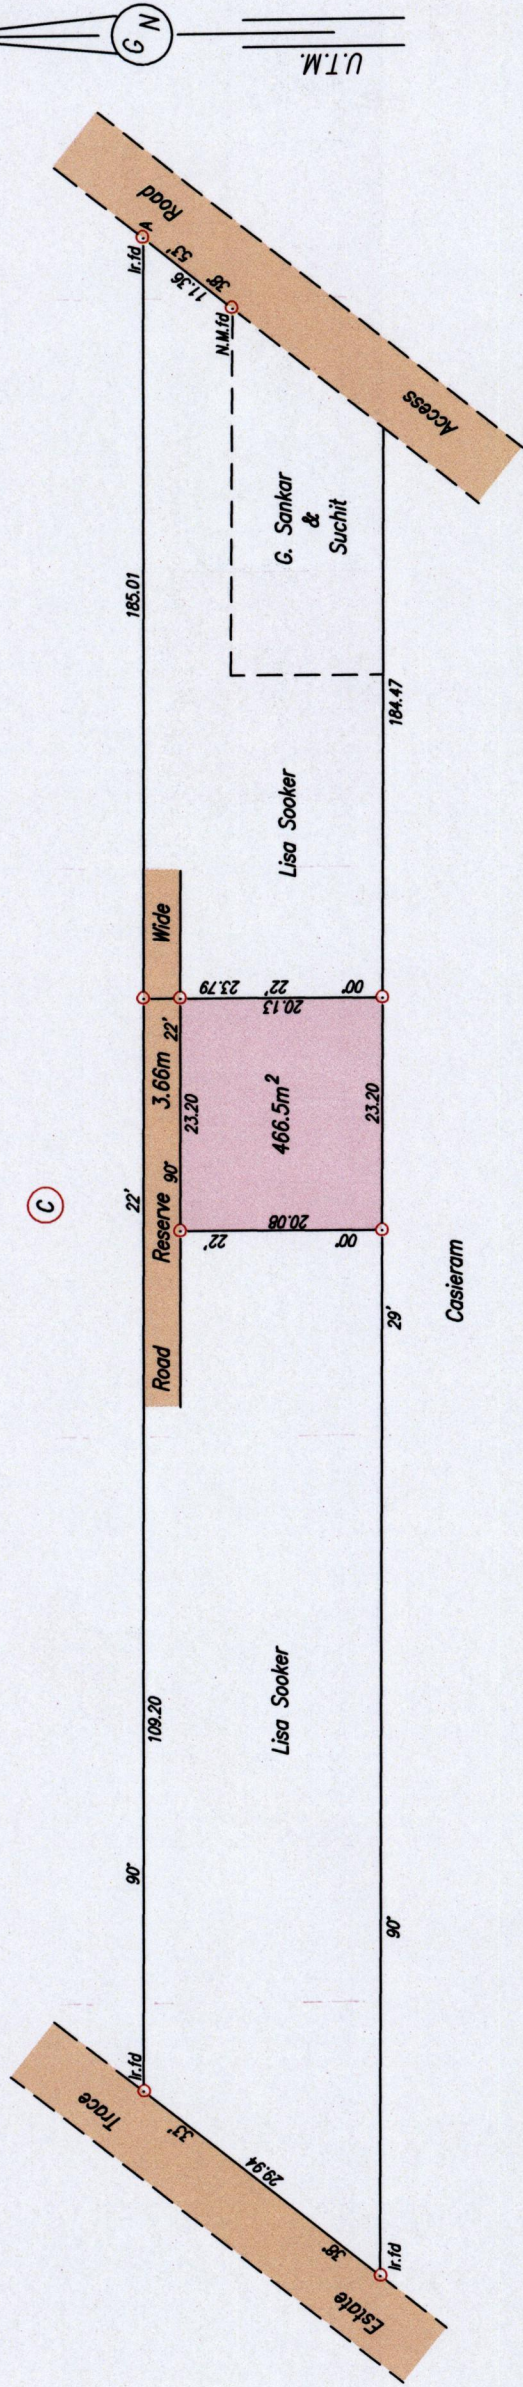


1546

67

Note: To obtain Cassini bearing + 18 minutes
 o Denotes Iron put except otherwise stated
 Bearings are U.T.M. Grid based on Solar Observations
 Plan of a Parcel of land coloured pink in the Borough of Chaguanas
 Containing four hundred and sixty six point five square metres
 Surveyed by me, with due authority, on July 12th 2011 for Lisa Sooker
 In accordance with Regulation 25 (1) of the Land Surveyors' Regulations 1998,
 I certify that this plan is correct.

SCALE 1/750
Distances are in metres

Point A
Co-ordinates obtained by Hand Held G.P.S. (Nap. Datum)
Accuracy ± 5m
E 675397m
N 1165516m

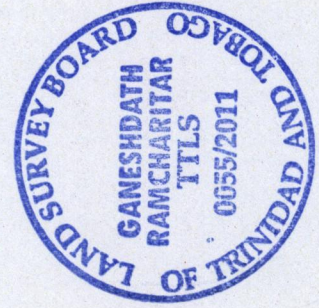

Entered on.
 Ganeshdath Ramcharitar, f
 22/7
 Trinidad & Tobago Land Surveyor

LANDS & MARINE RESOURCES