


Process ID # 42094
F A R O U K


Cadastral Sheet D.3.I. 34A
1/a
Ward of Chaguanas
County of Caroni

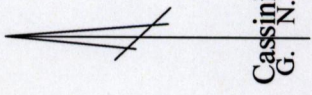

D WGS 84 ZONE 20
N 1166776
E 0674710
+/- 5.00m
UTM UPS
Handheld G.P.S.


LEGEND

| Lot No. | Name |
|---------|--|
| C1 | Zorina Mohammed Shyzzard Mohammed Sherida Mohammed |
| C2 | Shazmin Khan Tariq Khan |
| D1 | Sabeer Ali Adam Ali Afrose Ali |
| D2 | Saliesha Ali Saeeda Alyssa Ali Sharaz Ali |
| D3 | Zaahir Ali Afrose Ali |
| D4 | Kristopher Saeed Salina Shehnaz Ali |
| E | Shehnaz Ali Samir Jaffar Ali Sawdah Afiyah Ali |

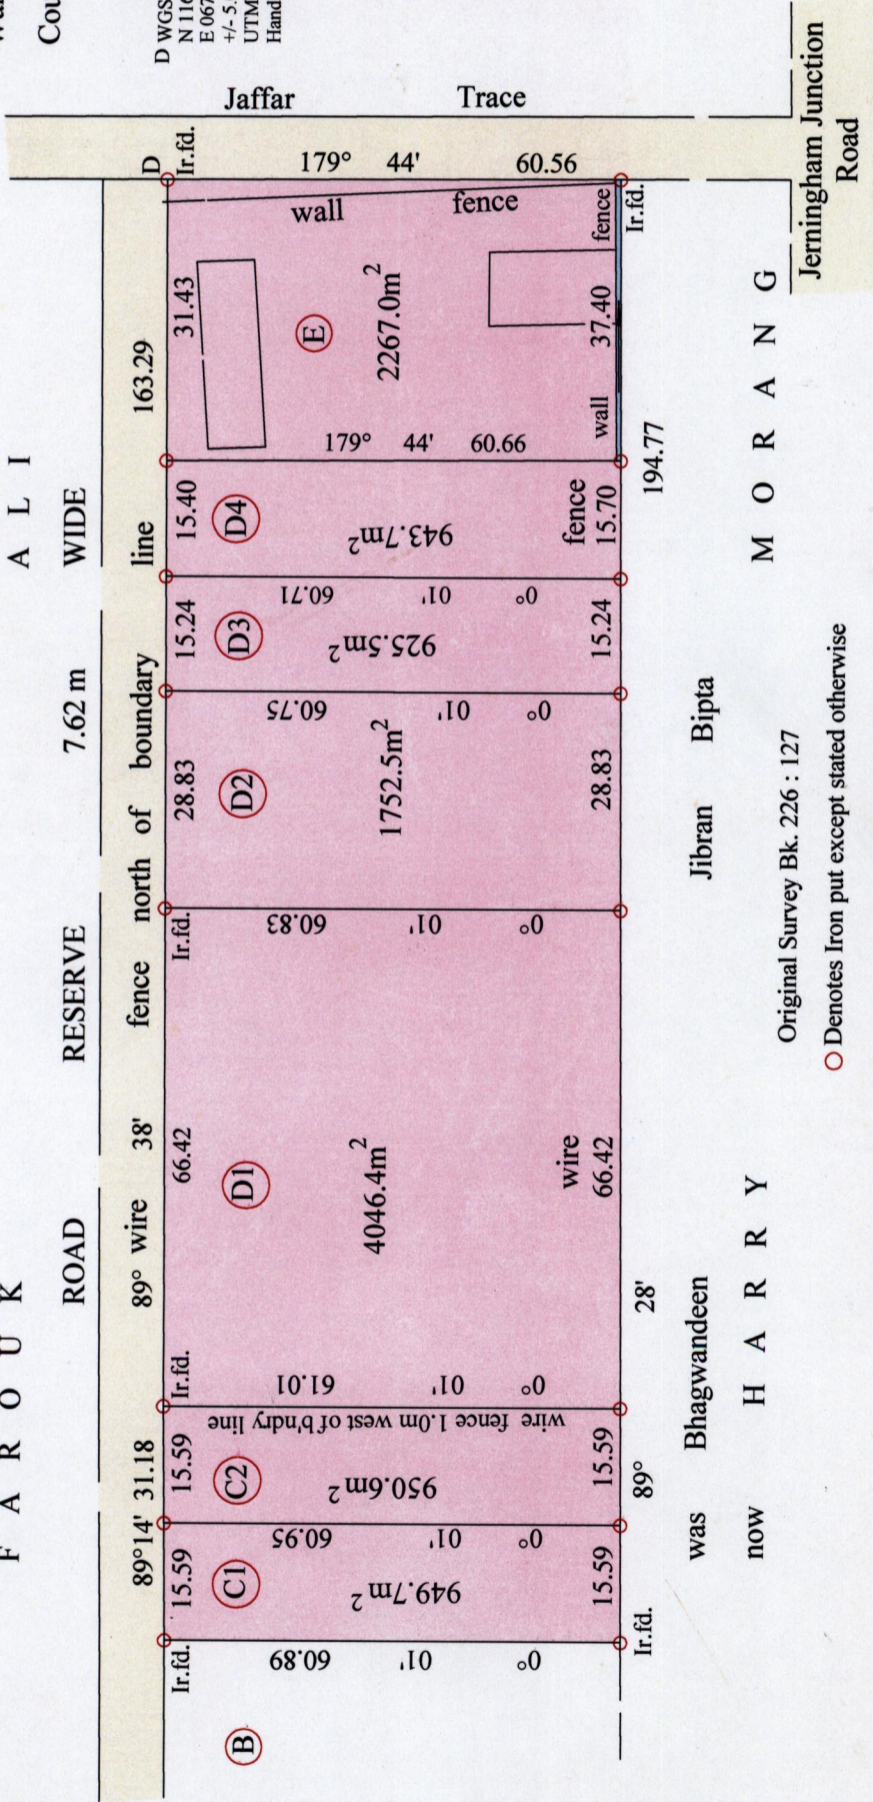

1546


69

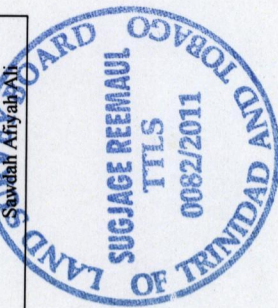

Note : Bearings are Cassini Grid based on Solar Observations

Plan of seven parcels of land coloured pink in the Ward of Chaguanas
Containing together one point one eight three five hectares
Surveyed by me, with due authority, in June 2011 for Shehnaz Ali and others
In accordance with Reg. 25 (1) of the Land Surveyors' Regulations 1998
I certify that this plan is correct

Trinidad & Tobago Land Surveyor date 26th July 2011
Checked by
Entered.....

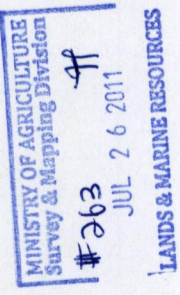

LANDS & MARINE RESOURCES