

Process ID # 41176

1546

Cadastral Sheet 34 B


7

U.P.R.N. No.

Ward of Chaguanas 1/a

Reg. Deed No. 7063/1986

County of Caroni

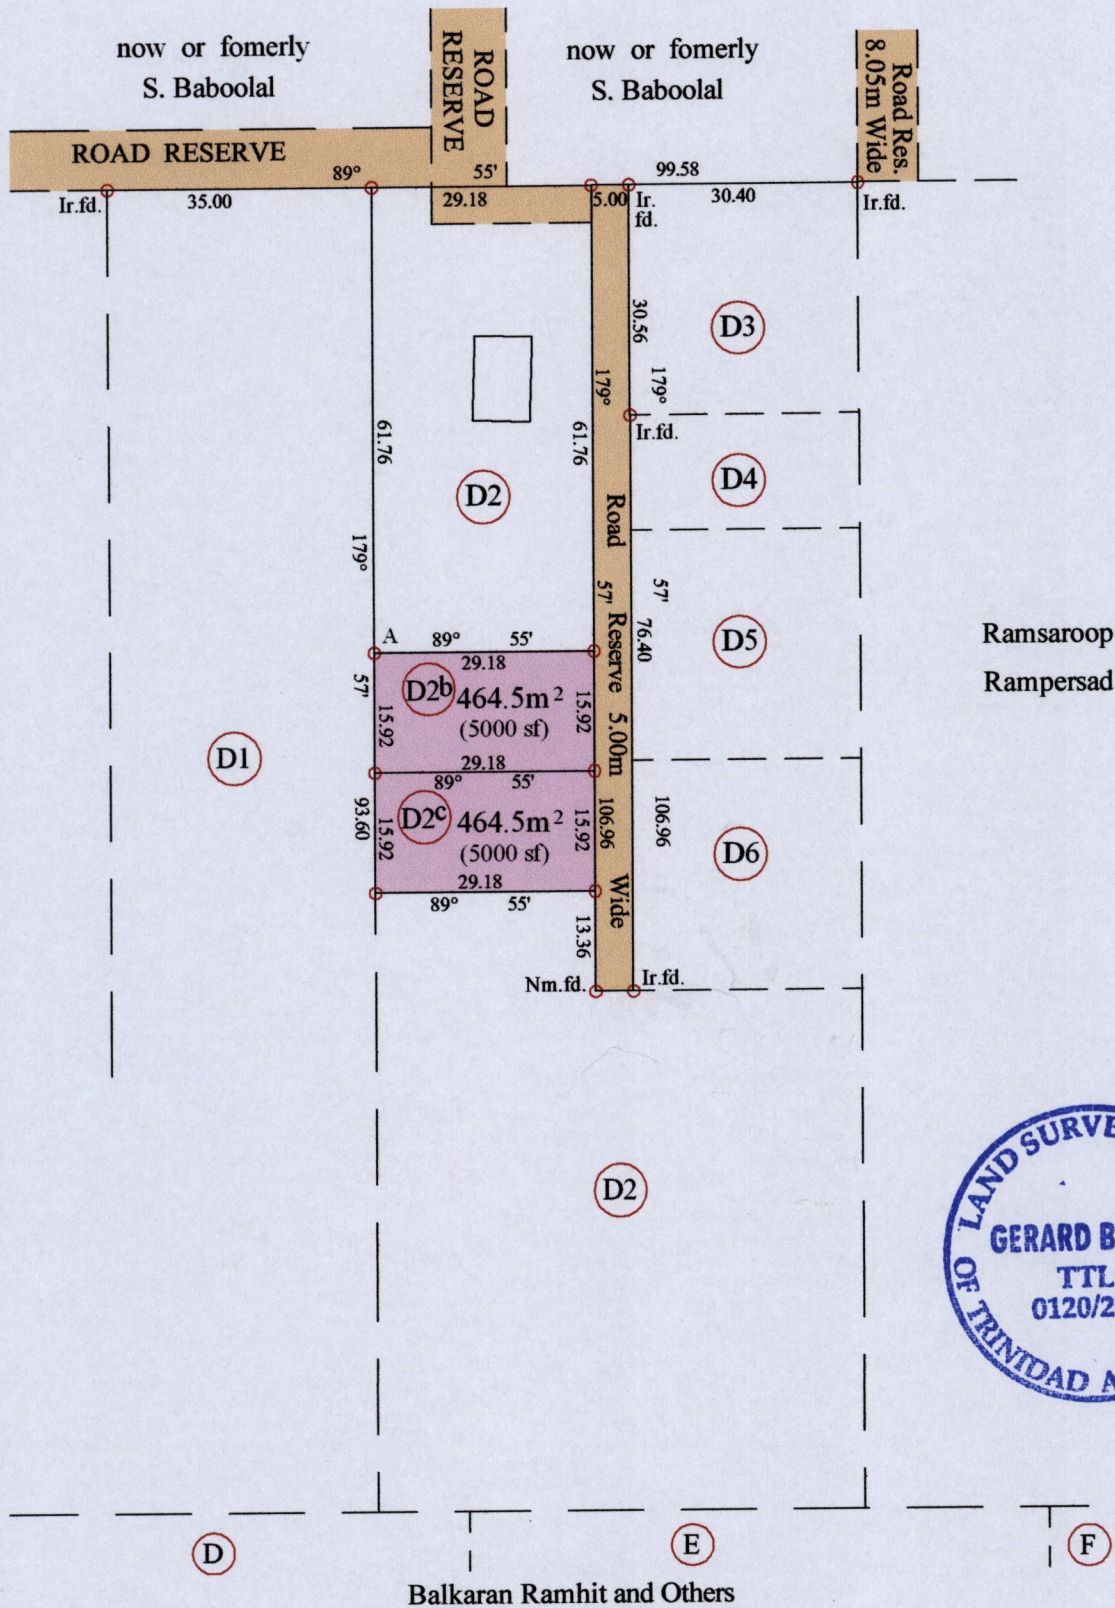

G. N.
Cassini



Ir.put(A) - 680750mE
 1165781mN
 UTM.20,WGS84(+/-5.0m)
 Hand Held G.P.S. Coordinates

Vide Plan R.D.40
 Vide Bk.1280 Fol.129

SCALE 1/1000
 Distances are in metres

○ Denotes iron put unless where otherwise stated.
 Bearings are Cassini Grid based on Solar Observations

Plan of two Parcels of land coloured pink in the Ward of Chaguanas
 Containing nine hundred and twenty nine point zero square metres
 Surveyed by me, with due authority in June 2011 for Molly Baboolal

In accordance with regulation 25 (1) of the Land Surveyors' Regulations 1998,
 I certify that this plan is correct.

Entered on.....

MINISTRY OF AGRICULTURE
 Survey & Mapping Division
 #153
 JUN 14 2011
 LANDS & MARINE RESOURCES

Gerard Buchun

Trinidad and Tobago Land Surveyor.....13/06/2011

4+2