

1546


71

Process ID# 41999

Cadastral Sheet D.3.1.
Borough of Chaguanas
County of Caroni

34A
1/a

Registered Deed 12695 of 1989

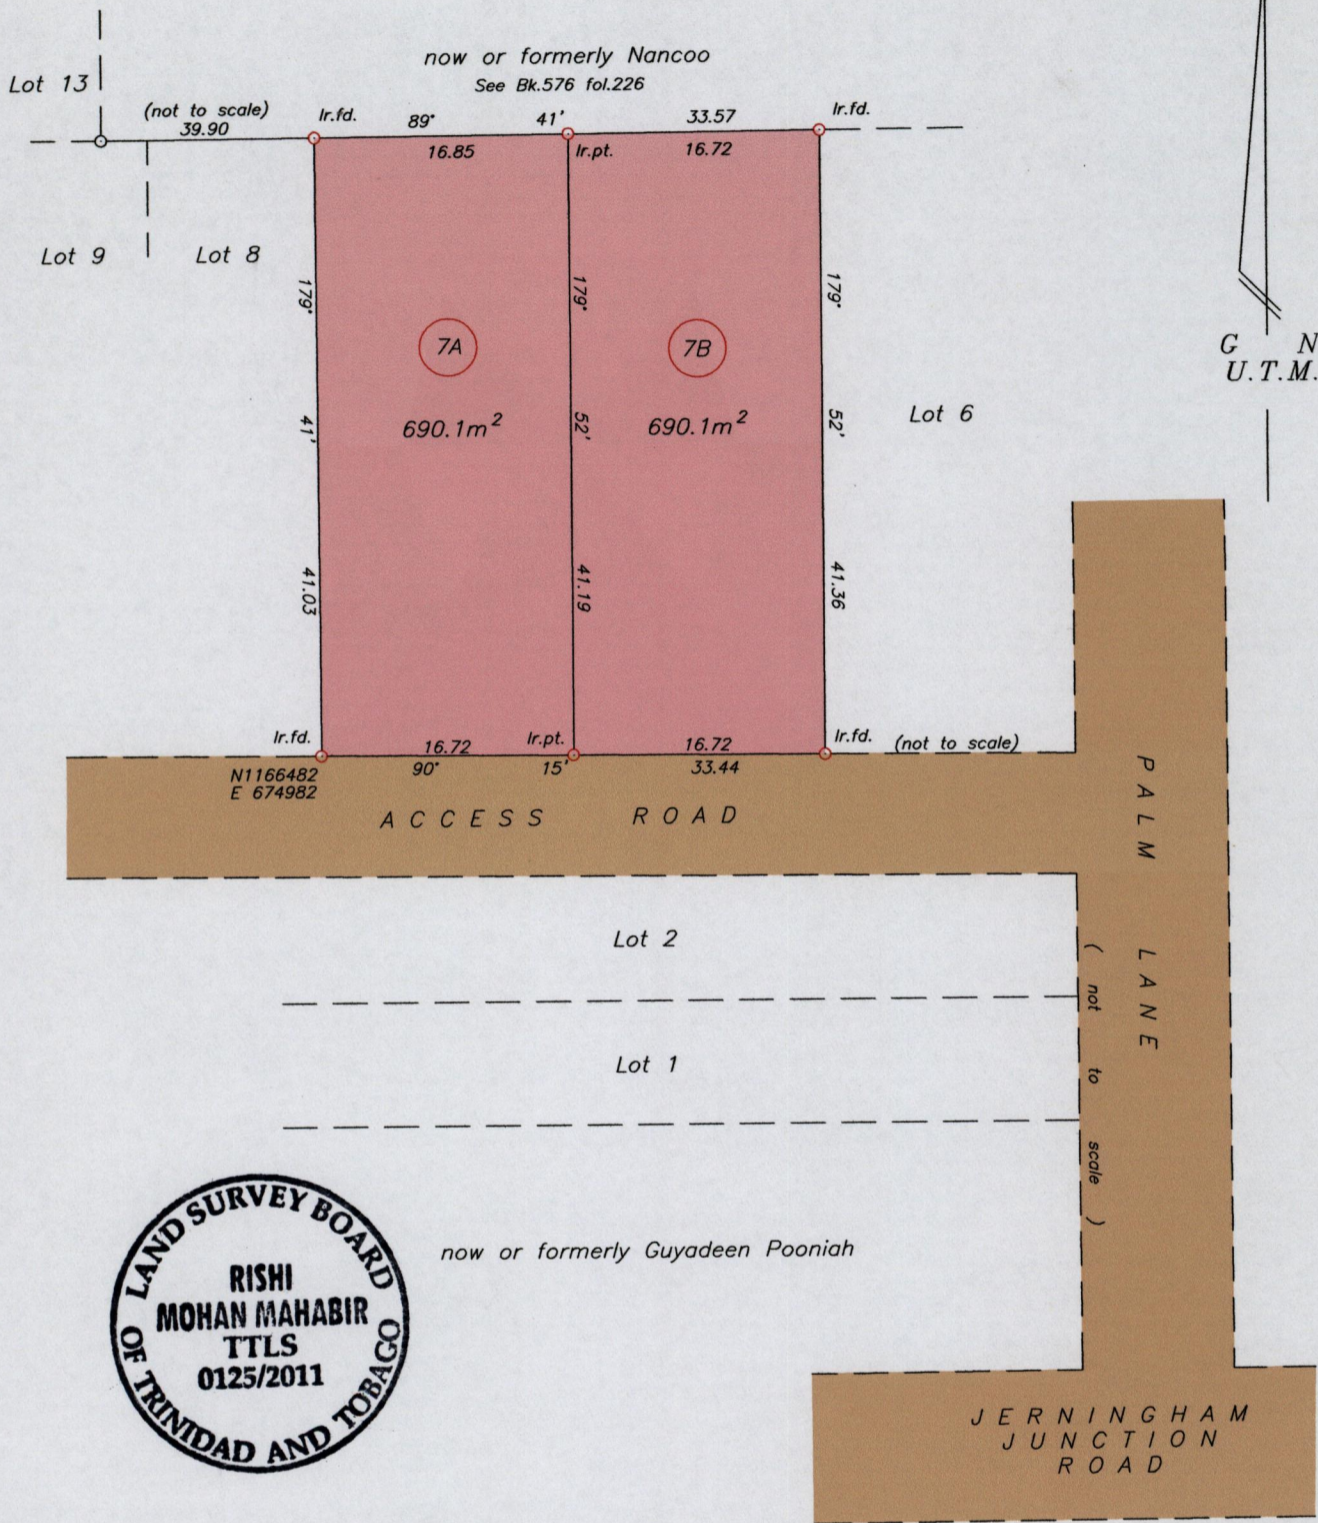

now or formerly Guyadeen Pooniah

Co-ordinates are UTM zone 20N Naparima Datum +/-5m obtained from a hand held GPS.
Bearings are U.T.M. grid based on solar observations
Note: To obtain compass bearings add 19 minutes.

SCALE 1/500
Distances are in metres

PLAN of 2 Parcels of land coloured pink in the Borough of Chaguanas
Containing together one three eight zero point two square meters
Surveyed by me, with due authority, in July 2011 for Jairaj & Preamati Ramnarine
In accordance with Regulation 25 (1) of the Land Surveyors' Regulations 1998,
I certify that this plan is correct.

Checked by.....
Entered..... Trinidad & Tobago Land Surveyor.....
Rishi P. Mahabir
26th July 2011

