

Process ID #42234

1546

77



U.P.R.N. No.

Cadastral Sheet (D.12.D) 33F
4/d

Reg. Deed No. 7158/1986

Ward of Chaguanas

County of Caroni

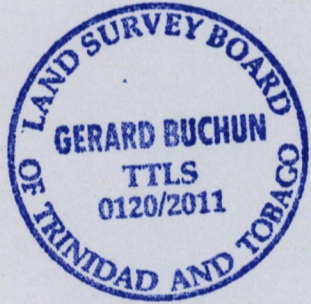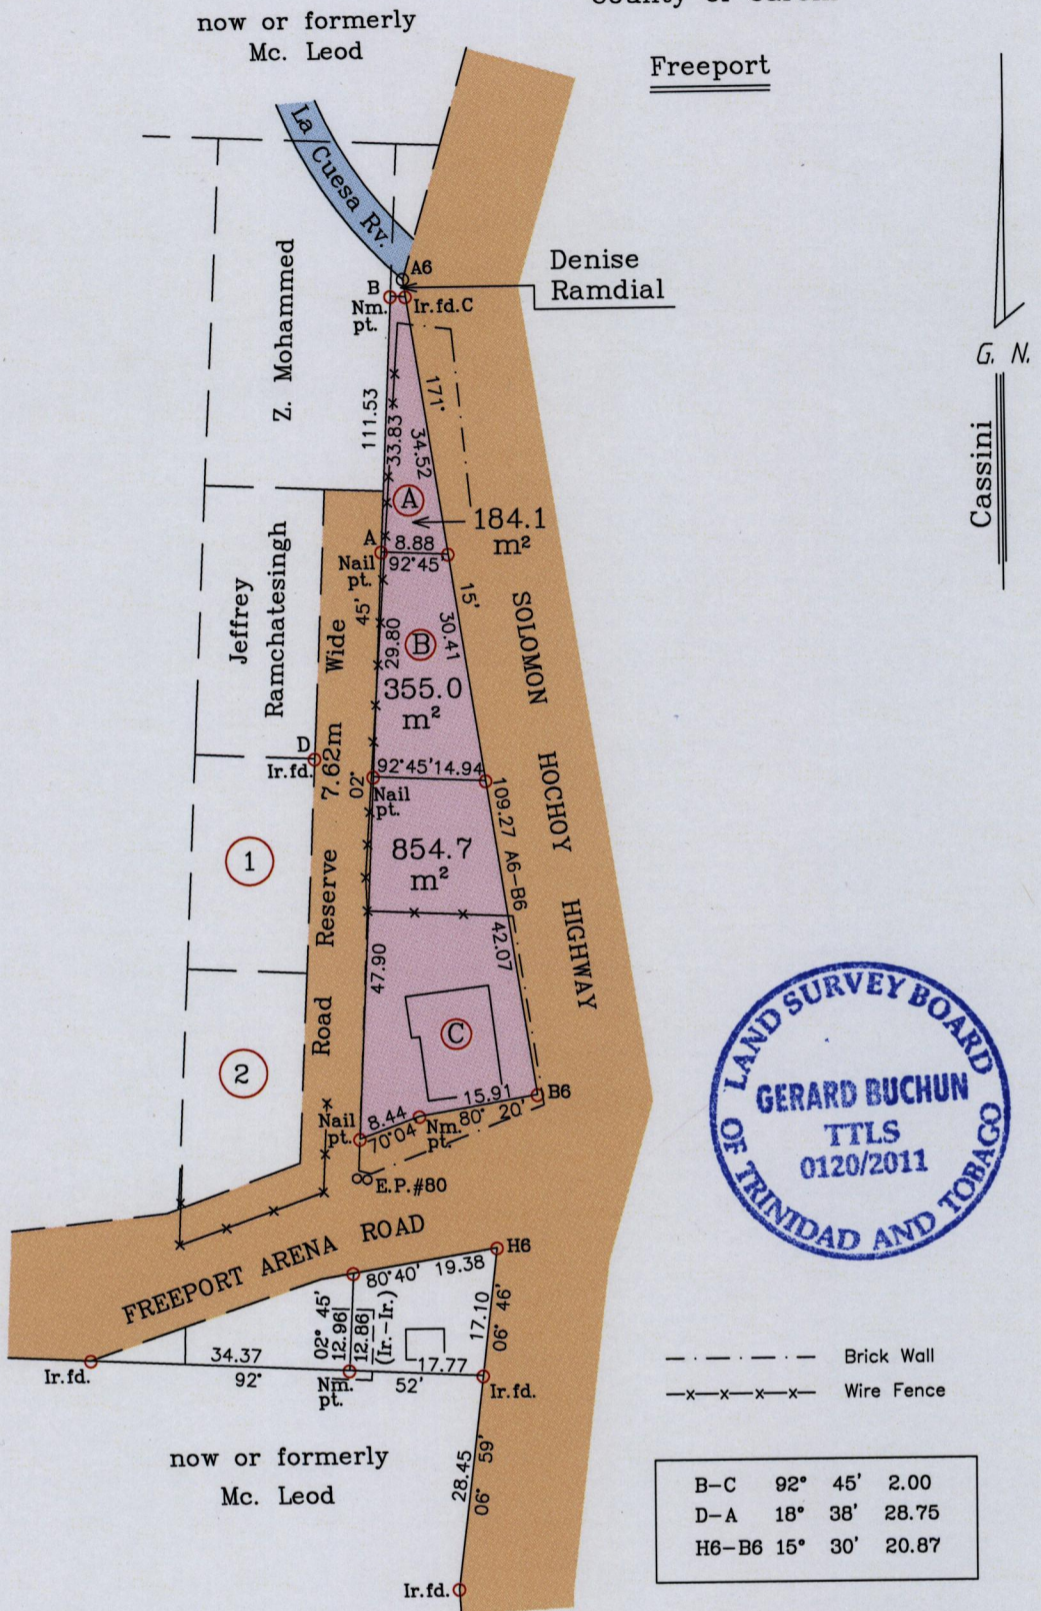

Nailpt.(A)- 673922mE
1156889mN
UTM.zone20,WGS84(+/-5.0m)
(Hand held G.P.S. Coordinates)

Vide Bk. 1115 Fol. 50
A.M.43

SCALE 1/1000

Distances are in metres

○ Denotes Iron put except where otherwise stated.

Bearings are Cassini Grid based on Solar Observations

Plan of three parcels of land coloured pink in the Ward of Chaguanas

Containing together one thousand three hundred and ninety three point eight square metres

Surveyed by me, with due authority in June 2011 for Denise Ramdial

In accordance with regulation 25 (1) of the Land Surveyors' Regulations 1998,

I certify that this plan is correct.

Entered on.....

Gerard Buchun
Trinidad and Tobago Land Surveyor..... 02/08/ 2011

