


Process ID # 41181

1546


{ }

LOCATION DIAGRAM

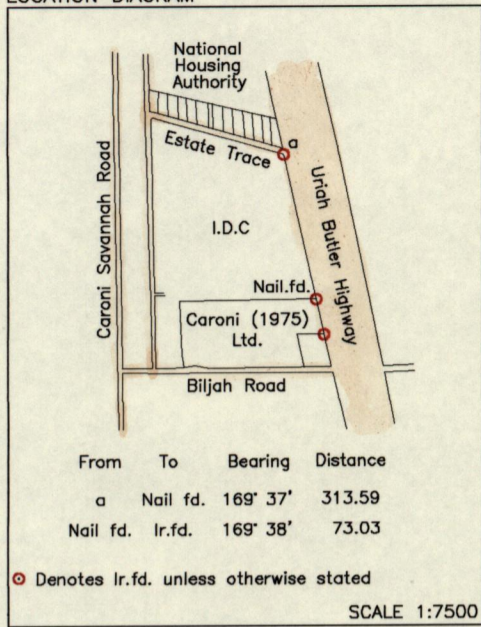

33C
Cadastral Sheet 2/d (D.2.P.)
Ward of Chaguanas
County of Caroni

CHAGUANAS

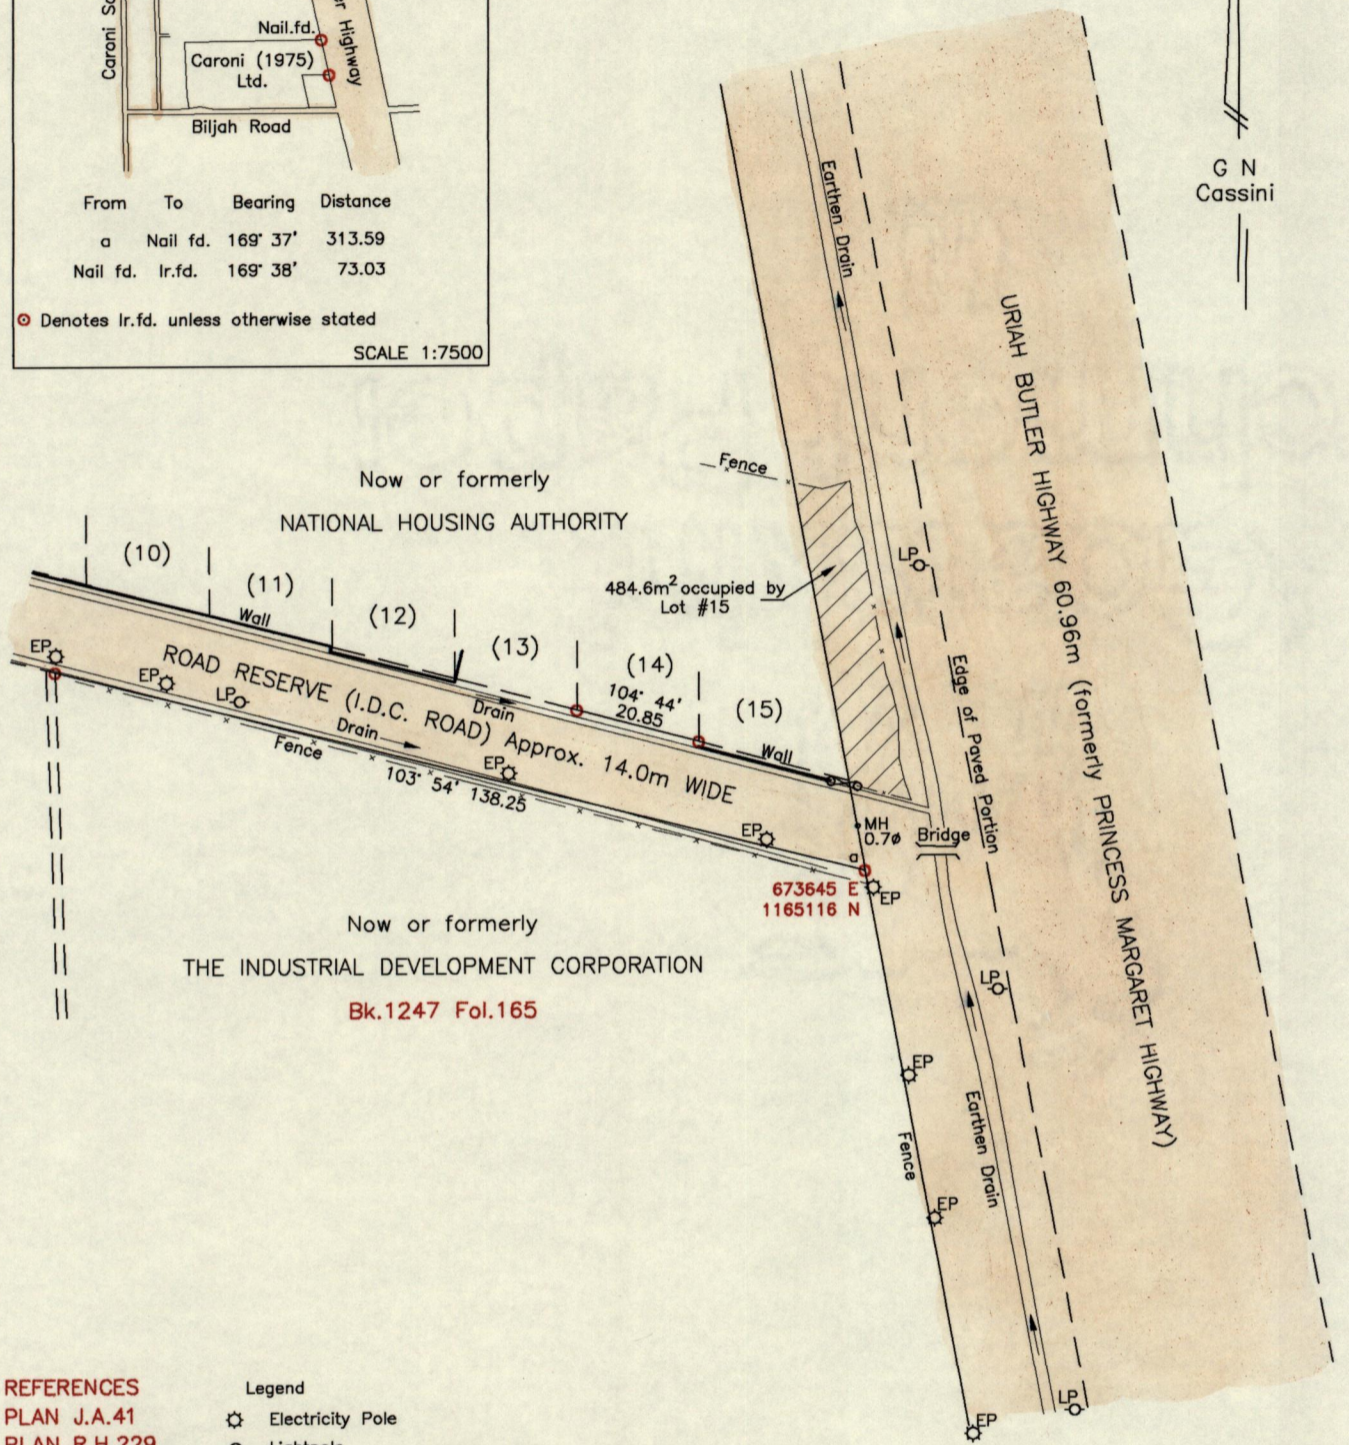

- REFERENCES**
 PLAN J.A.41
 PLAN R.H.229
 Bk.1007 Fol.105
 Bk.1140 Fol.149

- Legend**
 * Electricity Pole
 ○ Lightpole
 ○ Manhole
 ⊕ Gate
 [Hatched Box] Occupation on lands of Uriah Butler Highway

Notes: ○ Denotes Ir.f.d. unless otherwise stated
 Bearings are Cassini Grid based on Solar Observations
 Coordinates obtained by handheld GPS (UTM Zone 20, Naparima ± 5.0m)

SCALE 1:1250
 Distances are in metres

PLAN of certain boundary lines in the Ward of Chaguanas
 Surveyed by me, with due authority, in June 2011 for APJR Consultancy
 In accordance with regulation 25(1) of the Land Surveyors Regulations 1998, I certify that this plan is correct

MINISTRY OF LANDS AND SURVEY
 Survey & Mapping Division
 #955
 JUN 14 2011

LANDS & MARINE RESOURCES

Checked by
 Entered on

Burton Williams

 Trinidad and Tobago Land Surveyor, 11/6/2011