


Process ID# 42524

1546

91

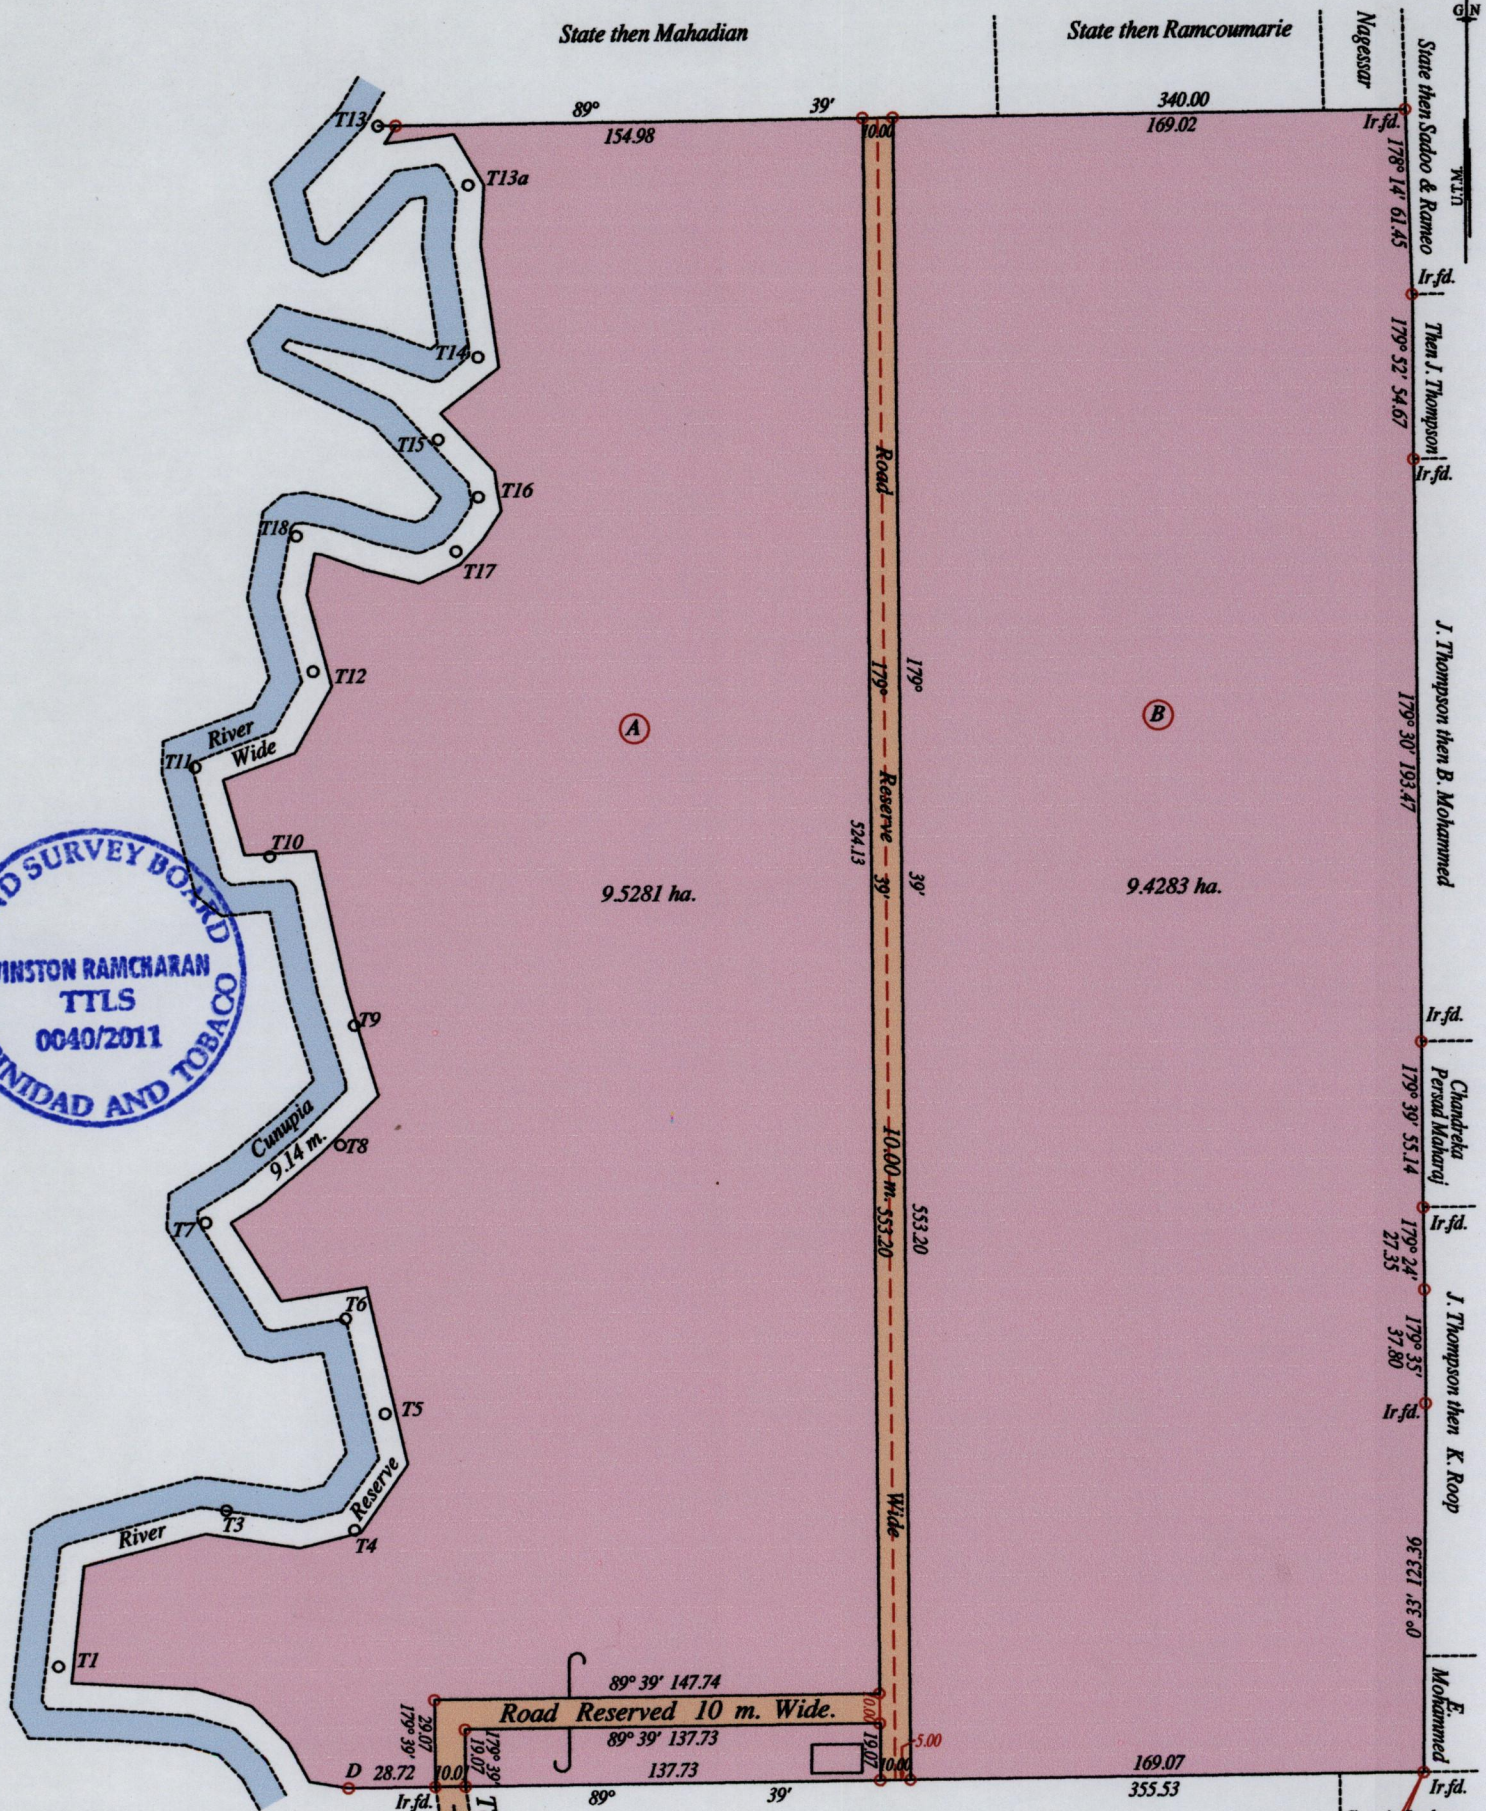

• Denotes Iron put except stated otherwise.

Note: Bearings are U.T.M. grid based on solar observations
 PLAN of 2 Parcels of land coloured pink in the Ward of Cunupia
 Containing together eighteen point nine five six four hectares
 Surveyed by me, with due authority, in July & August 2011 for Jeanette Maria Jacelon Dillon & Zenith Marilyn Jacelon
 In accordance with Regulation 25 (1) of the Land Surveyors' Regulations 1998,
 I certify that this plan is correct.

Winston Ramcharan
 Entered on Trinidad & Tobago Land Surveyor 9th August 2011

Ann Kelly then Satnarinesingh

Vide Plan E K 4
 Vide Bk. 1097 fol. 128
 Vide Bk. 576 fol. 218

SCALE : 1:2500

D - T1	293° 33'	104.32
T1 - T3	47° 10'	75.78
T3 - T4	99° 17'	42.98
T4 - T5	14° 47'	40.10
T5 - T6	337° 46'	34.25
T6 - T7	305° 01'	56.32
T7 - T8	60° 19'	51.40
T8 - T9	6° 48'	40.08
T9 - T10	333° 53'	63.04
T10 - T11	320° 26'	38.65
T11 - T12	51° 16'	50.25
T12 - T18	353° 16'	45.46
T18 - T17	96° 05'	53.14
T17 - T16	22° 35'	19.56
T16 - T15	325° 32'	23.28
T15 - T14	26° 03'	30.24
T14 - T13a	357° 03'	57.48
T13a - T13	303° 38'	35.78

E 0678876
 N 1167270
 Handheld G.P.S.
 U.T.M. WGS 84
 ± 5m.

MINISTRY OF AGRICULTURE
 Survey & Mapping Division
 #104
 AUG 11 2011
 LANDS & MARINE RESOURCES