

U.R.P.N.


1546

33F

98

Cadastral Sheet D.B.E. 2/b
Borough of Chaguanas
County of Caroni

Process ID#42882

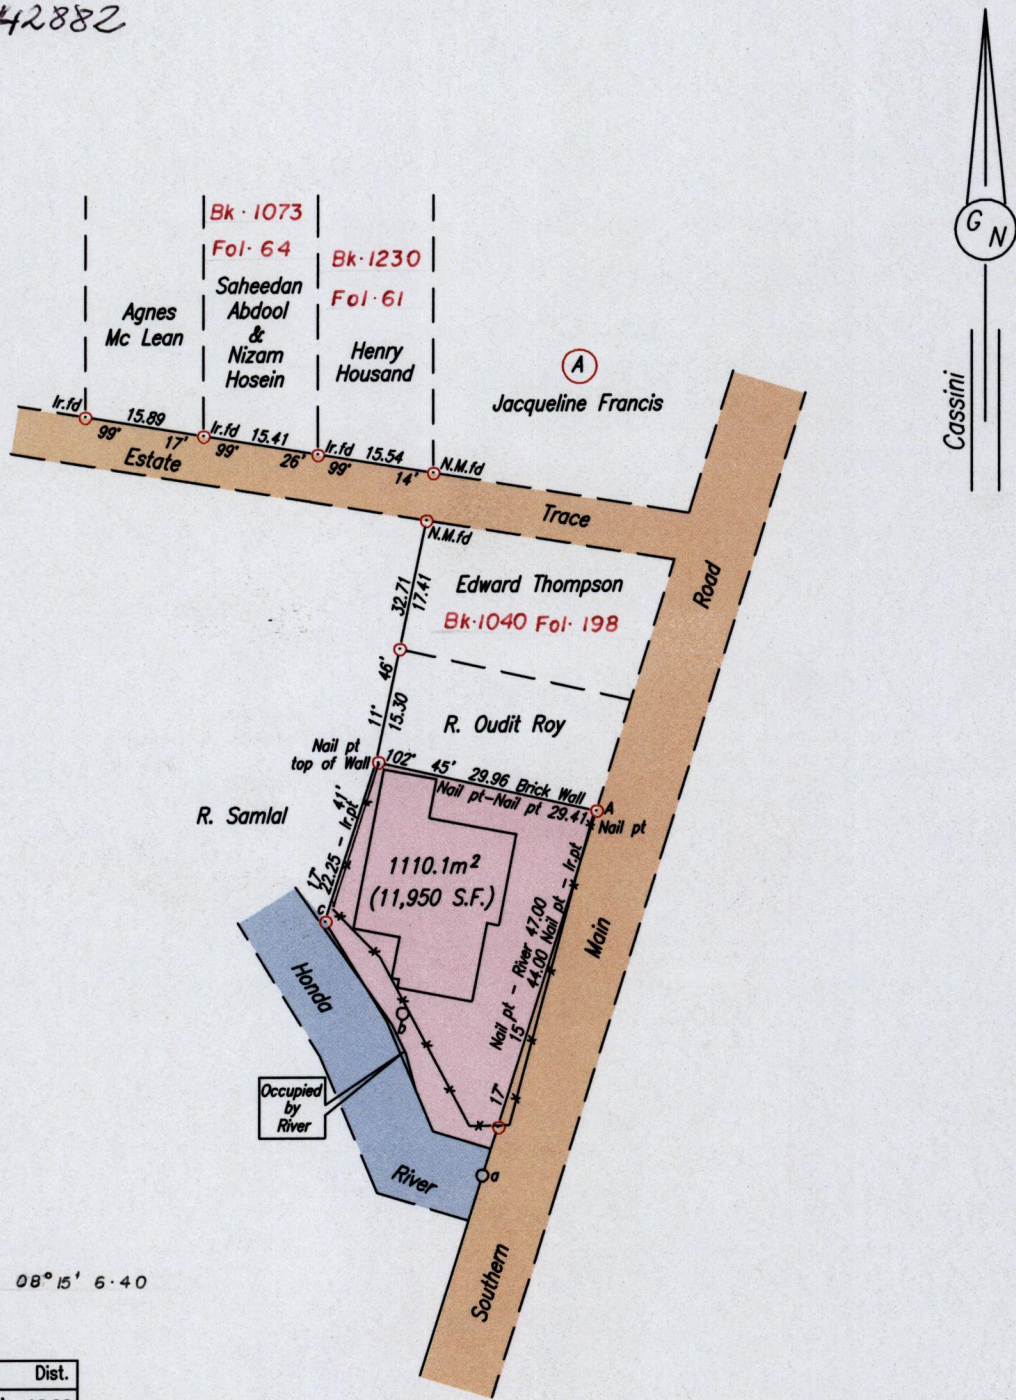

N.M.f.d - N.M.f.d 08° 15' 6.40

Legend	Sta.	Bearing	Dist.
	c - b	140° 00'	16.06
	b - a	153° 55'	24.05


- Denotes BRICK WALL

Point A

Co-ordinates obtained by Hand Held G.P.S. (Nap. Datum)
Accuracy ± 6m
E 674066m
N 1161087m

SCALE 1/1000
Distances are in metres

○ Denotes Iron put except otherwise stated
Bearings are Cassini Grid based on Solar Observations
Plan of a Parcel of land coloured pink in the Borough of Chaguanas
Containing one thousand one hundred and ten point one square metres
Surveyed by me, with due authority, on July 27th 2011 for Kris Ramdath
In accordance with Regulation 25 (1) of the Land Surveyors' Regulations 1998,
I certify that this plan is correct.

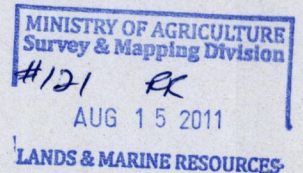

Ganesh Dath Ramcharitar

Entered on Trinidad & Tobago Land Surveyor

12
75/8
2011