

397224


U.R.P.N.

1546

Cadastral Sheet D.2.K. 1/b
Borough of Chaguanas
County of Caroni

99

Process ID# 42537

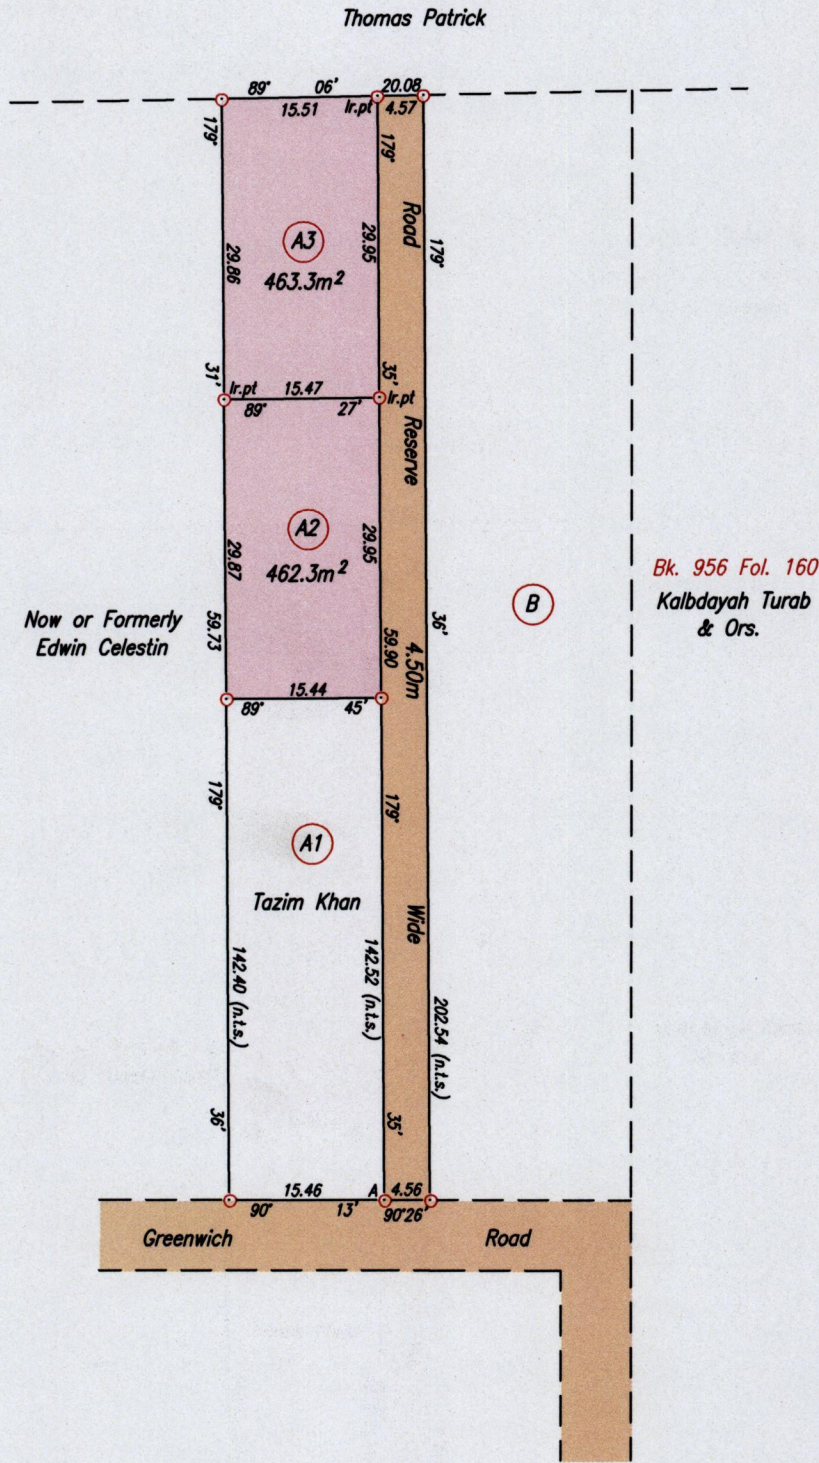

Point A
Co-ordinates obtained by Hand Held G.P.S. (Nap. Datum)
Accuracy ± 8m
E 671346m
N 1165534m

SCALE 1/750
Distances are in metres

Note: To obtain Cassini bearing + 18 minutes
○ Denotes Iron found except otherwise stated
Bearings are U.T.M. Grid based on Solar Observations
Plan of 2 Parcels of land coloured pink in the Borough of Chaguanas
Containing together nine hundred and twenty five point six square metres
Surveyed by me, with due authority, on August 9th 2011 for Salima Khan &
Samira Rampersad
In accordance with Regulation 25 (1) of the Land Surveyors' Regulations 1998,
I certify that this plan is correct.

Ganeshdath Ramcharitar
Trinidad & Tobago Land Surveyor

Entered on 12/8 2011

MINISTRY OF AGRICULTURE
Survey & Mapping Division
122 RE
AUG 15 2011
LANDS & MARINE RESOURCES