

UPRN No.

1548

Cadastral Sheet 63C, G.8.P. 4/C

100

Line	Brg.	Dist.
A - B	9° 55'	30.14

Ward of Naparima

County of Victoria

See Registered Deed No: DE200602388938



Monkey Town Village

Ref : Book 807 Fol. 225

Barrackpore

A: N 1129087, E 672,828  
 UTM ZONE20, WGS84(+/- 5.00M)  
 Direct Observation-GPS hand held

Process ~~Id~~ 42351

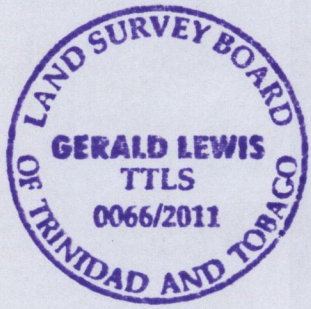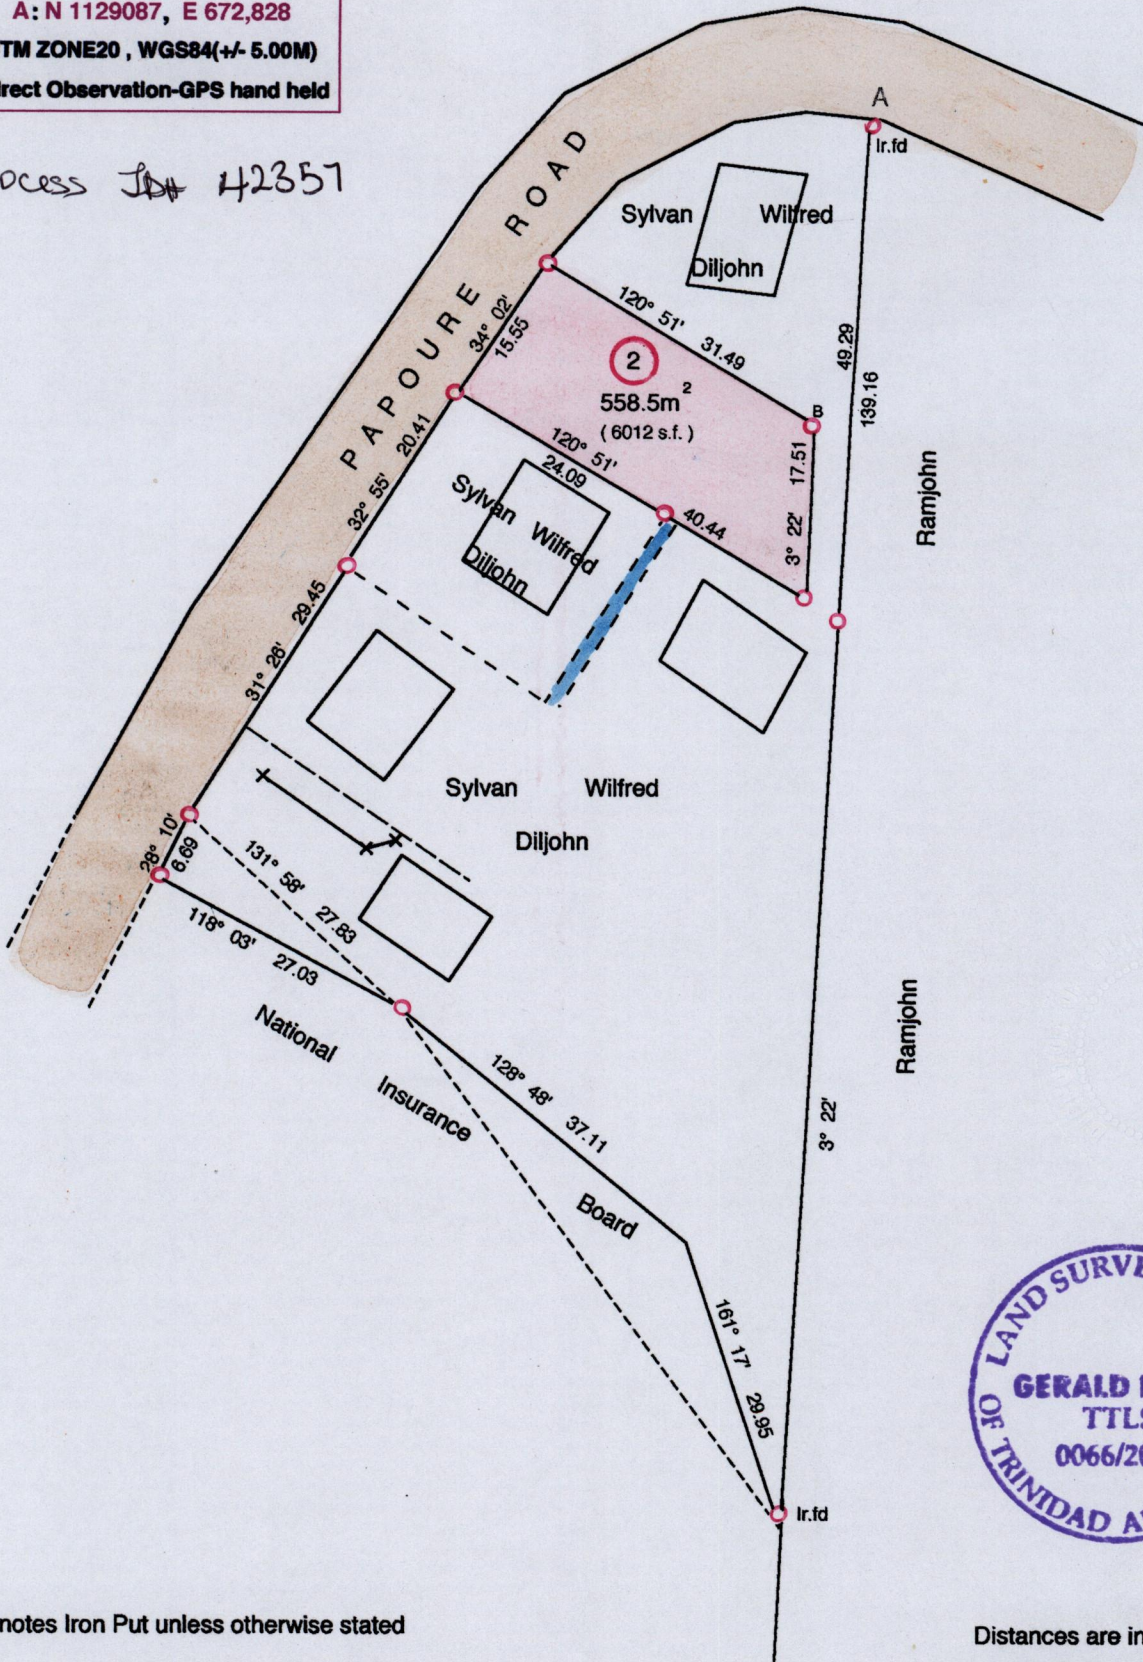

○ Denotes Iron Put unless otherwise stated

Distances are in Metres

Bearings are Cassini Grid based on Solar Obs.

SCALE 1 : 750

Plan of a Parcel of land coloured pink in the Ward of Naparima

Containing five hundred and fifty eight point five square metres

Surveyed by me, with due authority, in February 2011 at the request of Sylvan Wilfred Diljohn

In accordance with Regulation 25(1) of the Land Surveyors' Regulations 1998, I certify that this plan is correct.

Entered by .....

*Gerald Lewis*  
 .....

MINISTRY OF AGRICULTURE  
 Survey & Mapping Division  
 #22 RR  
 AUG 04 2011  
 LANDS & MARINE RESOURCES

Trinidad & Tobago Land Surveyor .....15/07/2011